



A L I N A

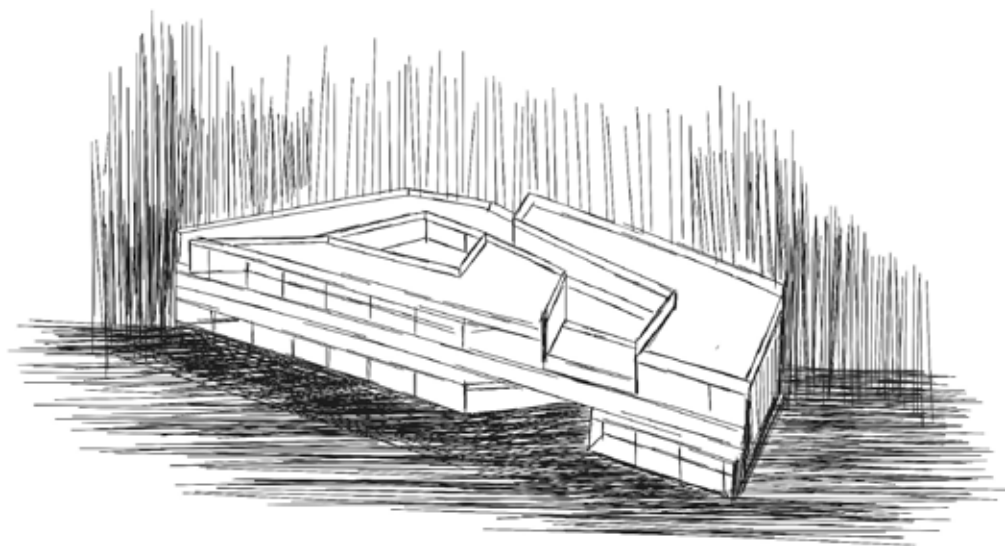

C H O R N O M A Z

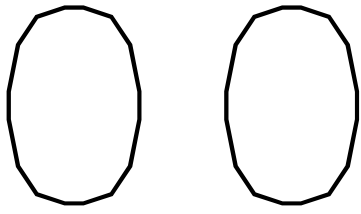

# CONTEXT

## PROJECTS

---

01

THE LEARNING CENTER

---

LIBRARY – COMMUNITY CENTER  
215TH STREET STAIRS, NEW YORK CITY

02

COMMON SPACES: AUTOCAD KITCHEN DESIGN AND SKETCHES

---

03

FOOD FOR COMFORT

---


APARTMENT – COMMUNITY KITCHEN  
901 MATTISON AVE, ASBURY PARK, NJ

04


BIRD WATCHING

---


BIRD OBSERVATORY TOWER  
KEAN UNIVERSITY – SKYLANDS CAMPUS

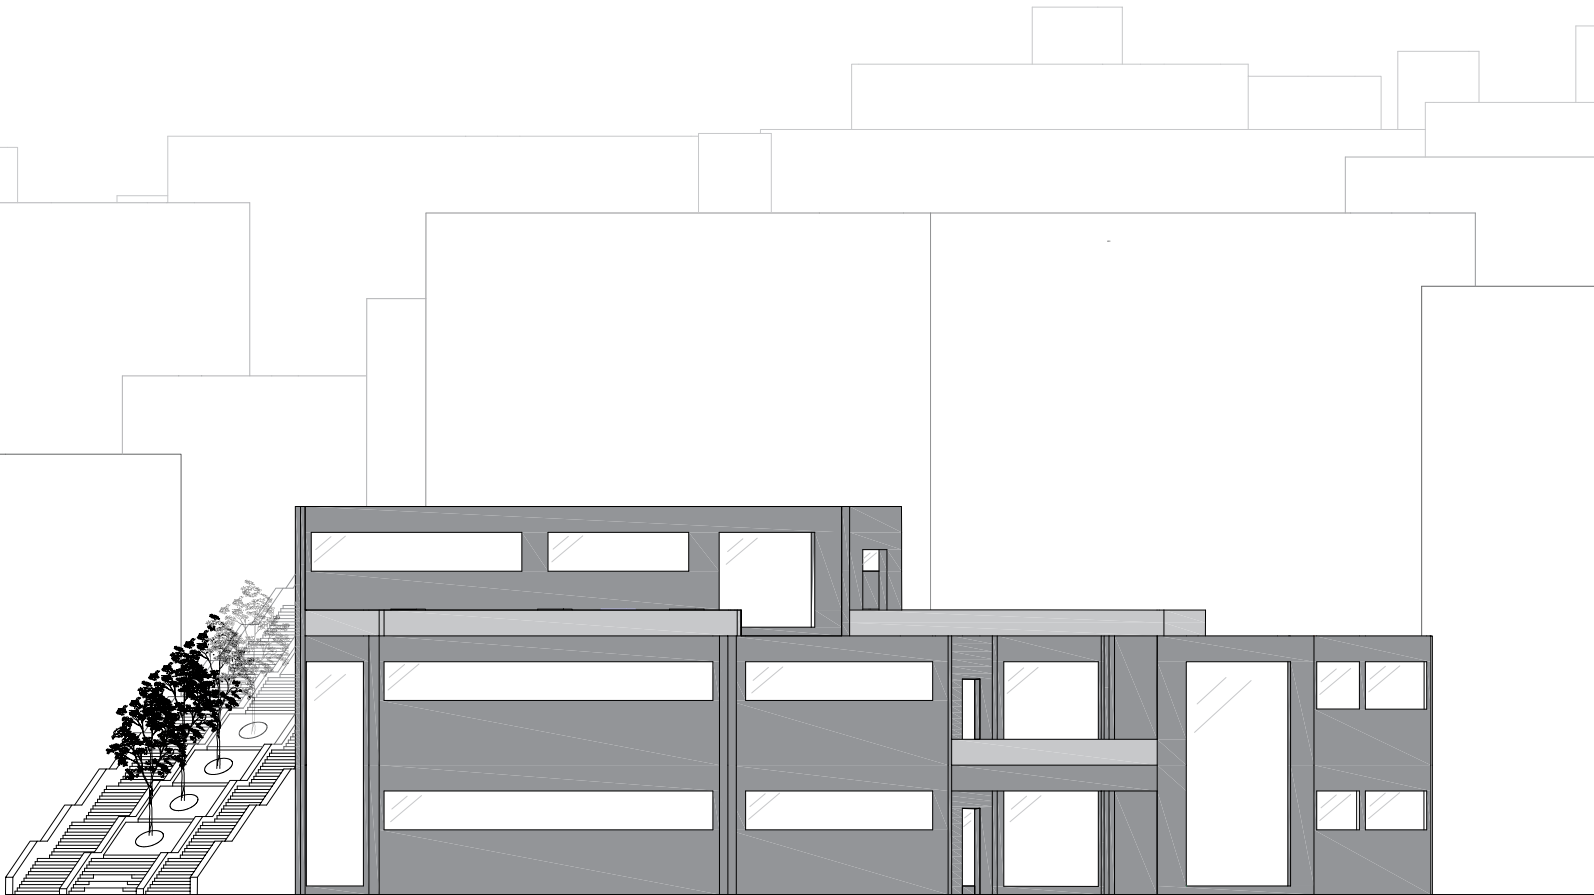


PRIVATE/PUBLIC STUDY DIAGRAM

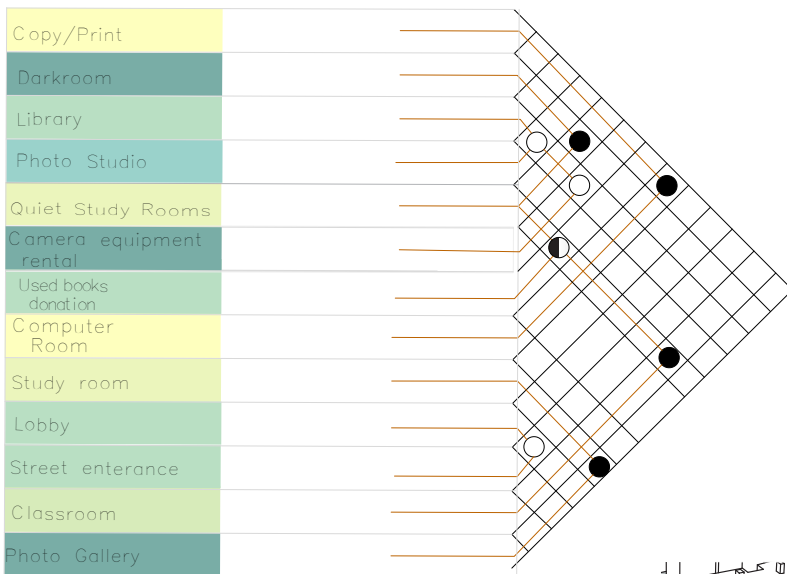


○ Public  
● Private

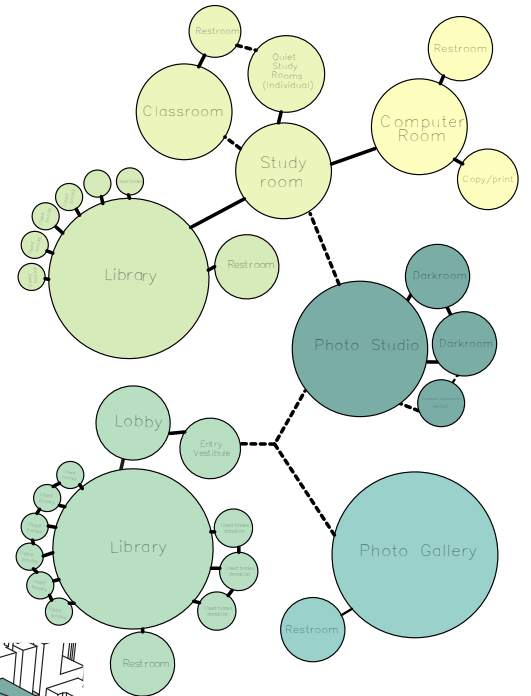




----- Should  
————— Must

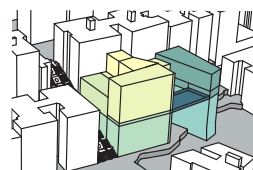


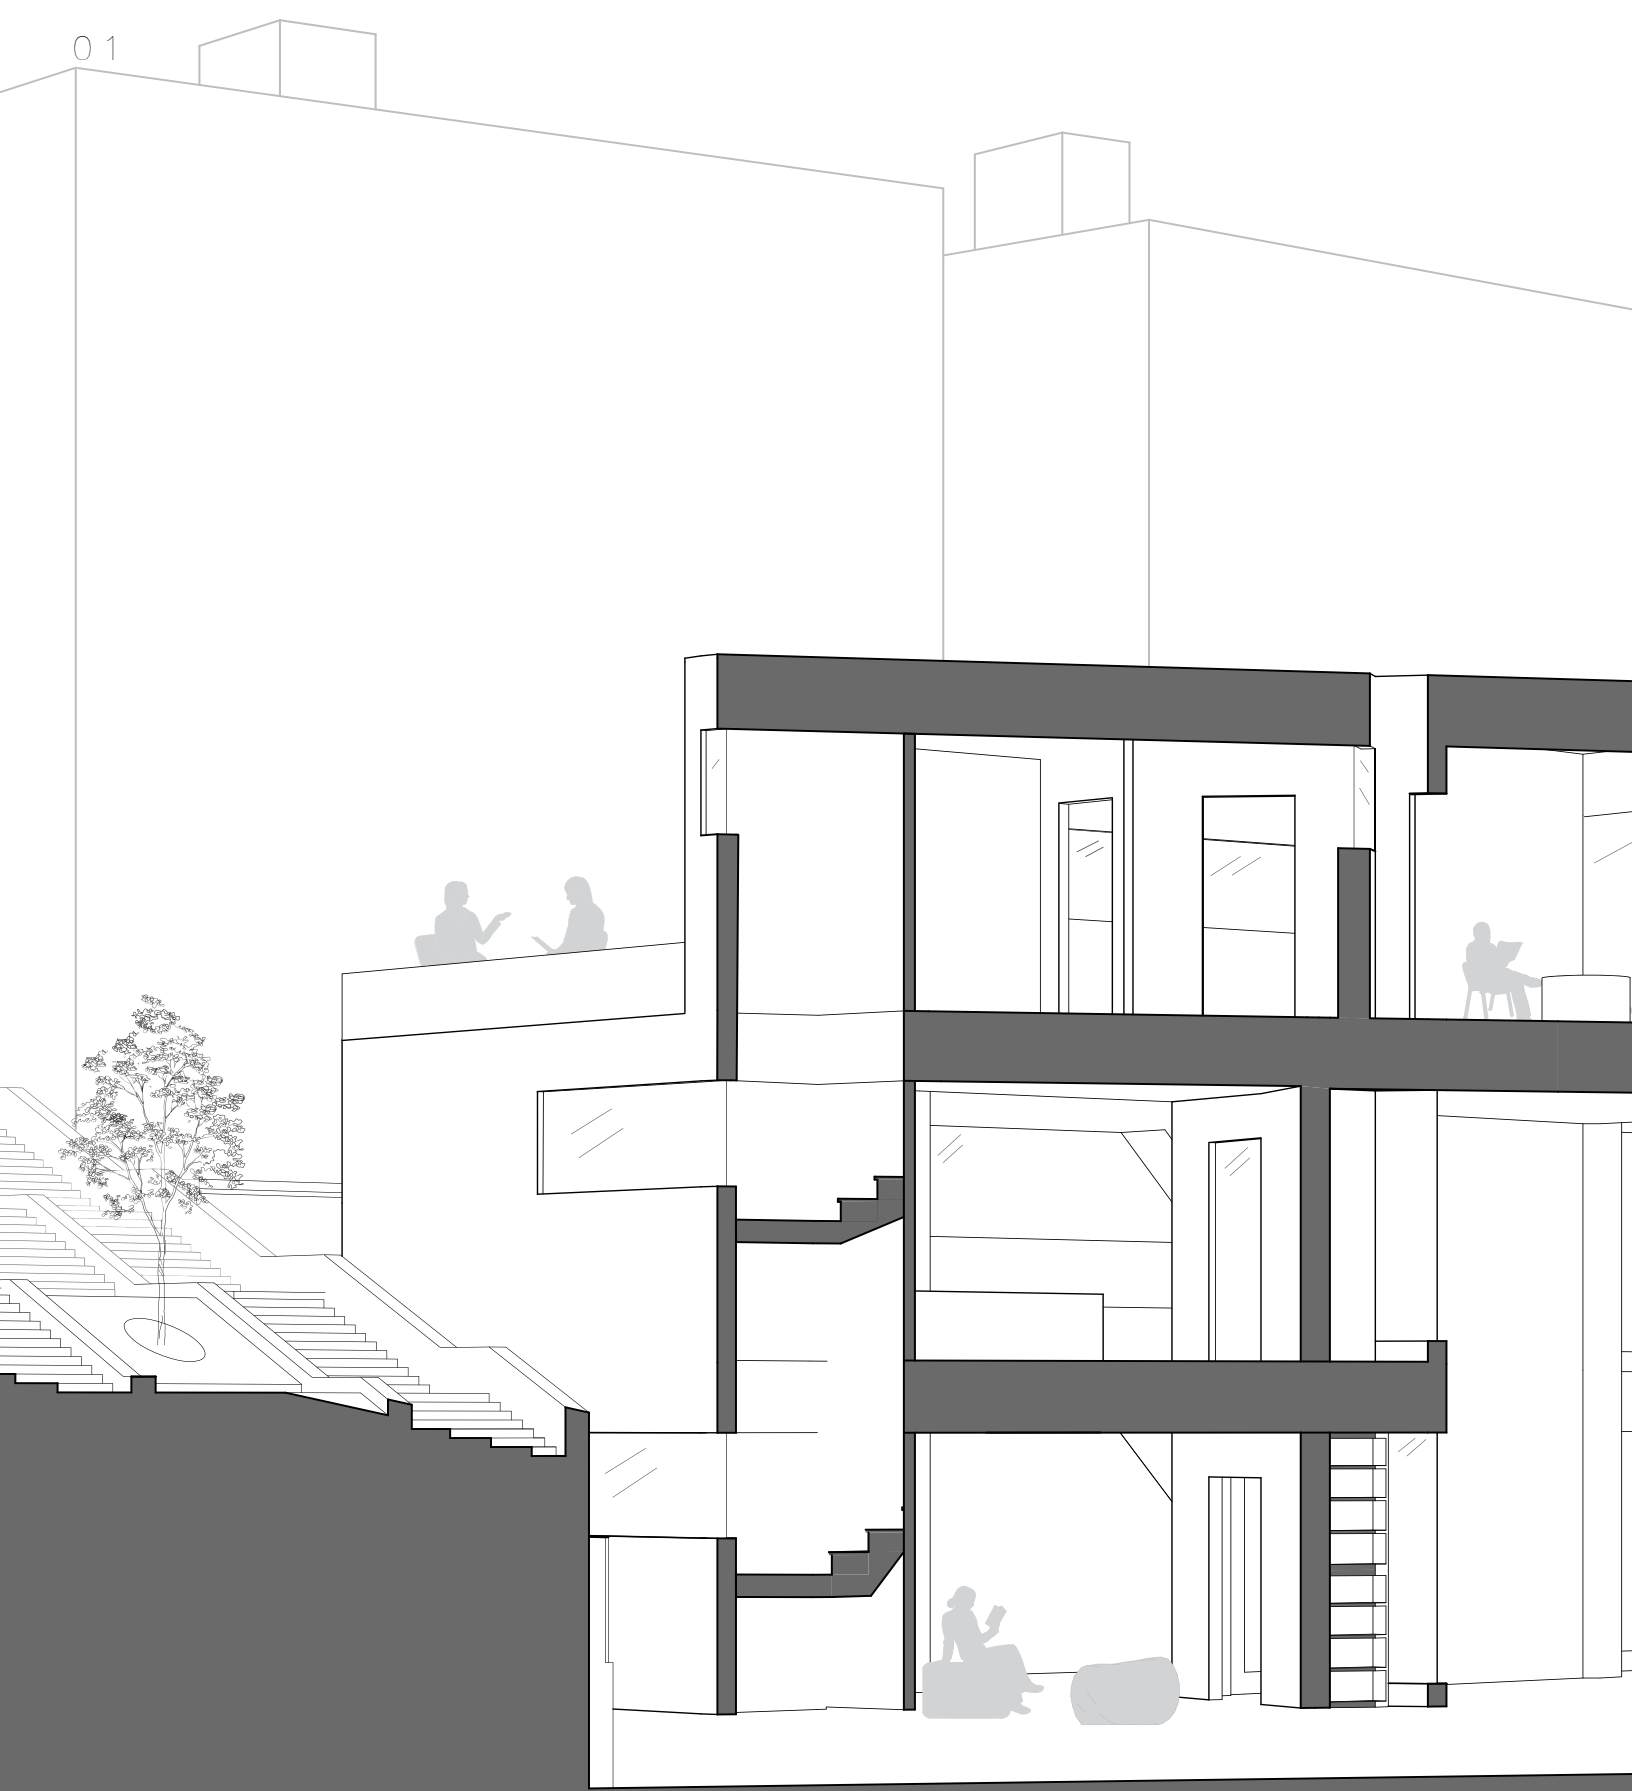


Nestled in the heart of bustling New York City, our architectural endeavor unveils a dynamic fusion of a contemporary library, a captivating photo gallery, and an educational hub offering photography classes. Situated within a vibrant neighborhood, this innovative space is meticulously crafted to serve as a cultural nexus, beckoning individuals from all walks of life to immerse themselves in the art of imagery. The library's expansive shelves house a diverse collection of literary treasures, providing a haven for avid readers and knowledge seekers. Meanwhile, the adjoining gallery showcases captivating visual narratives, curated to inspire and evoke thought. With its modern design, multifaceted amenities, and commitment to fostering community engagement, this architectural marvel stands as a beacon of creativity, knowledge, and cultural enrichment in the vibrant tapestry of New York City.

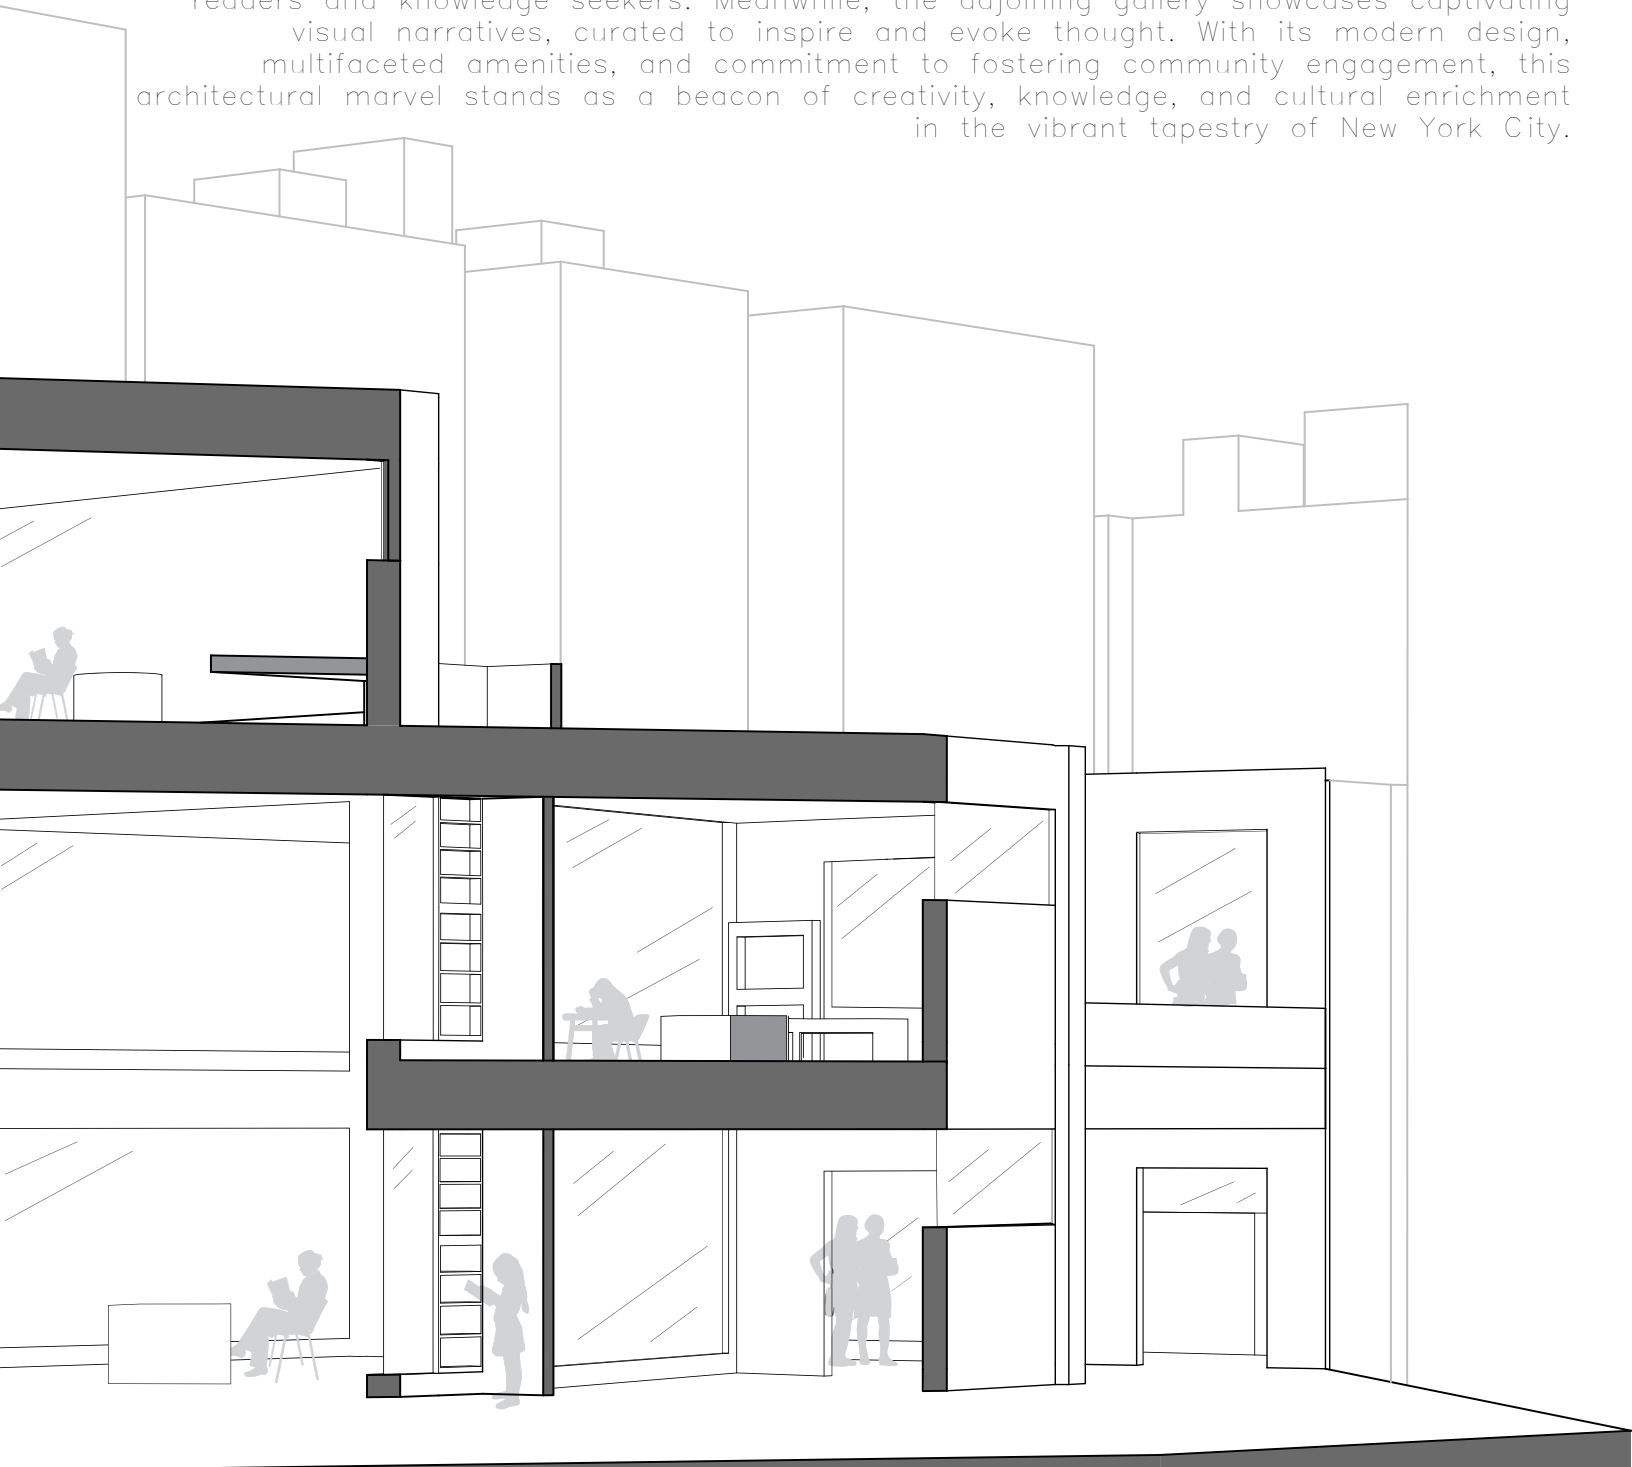


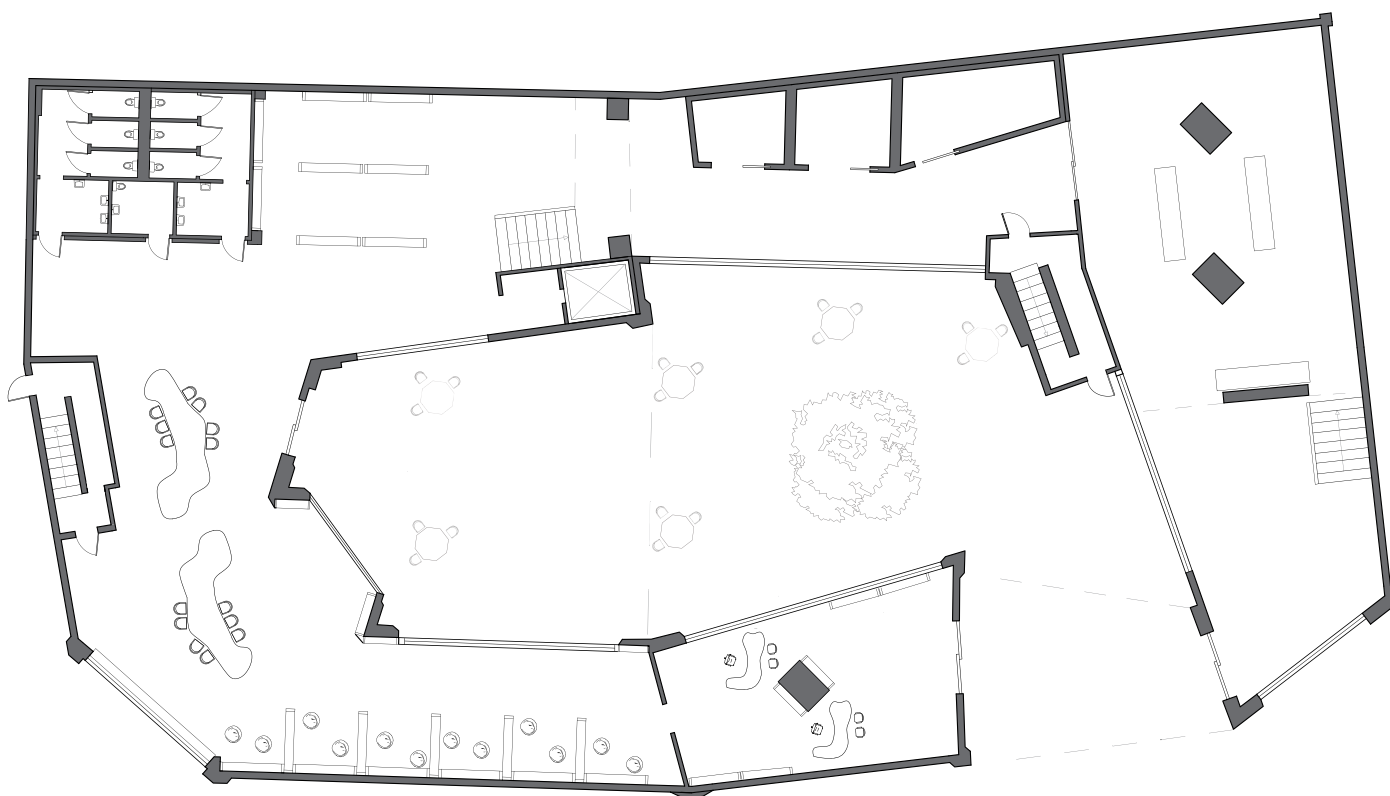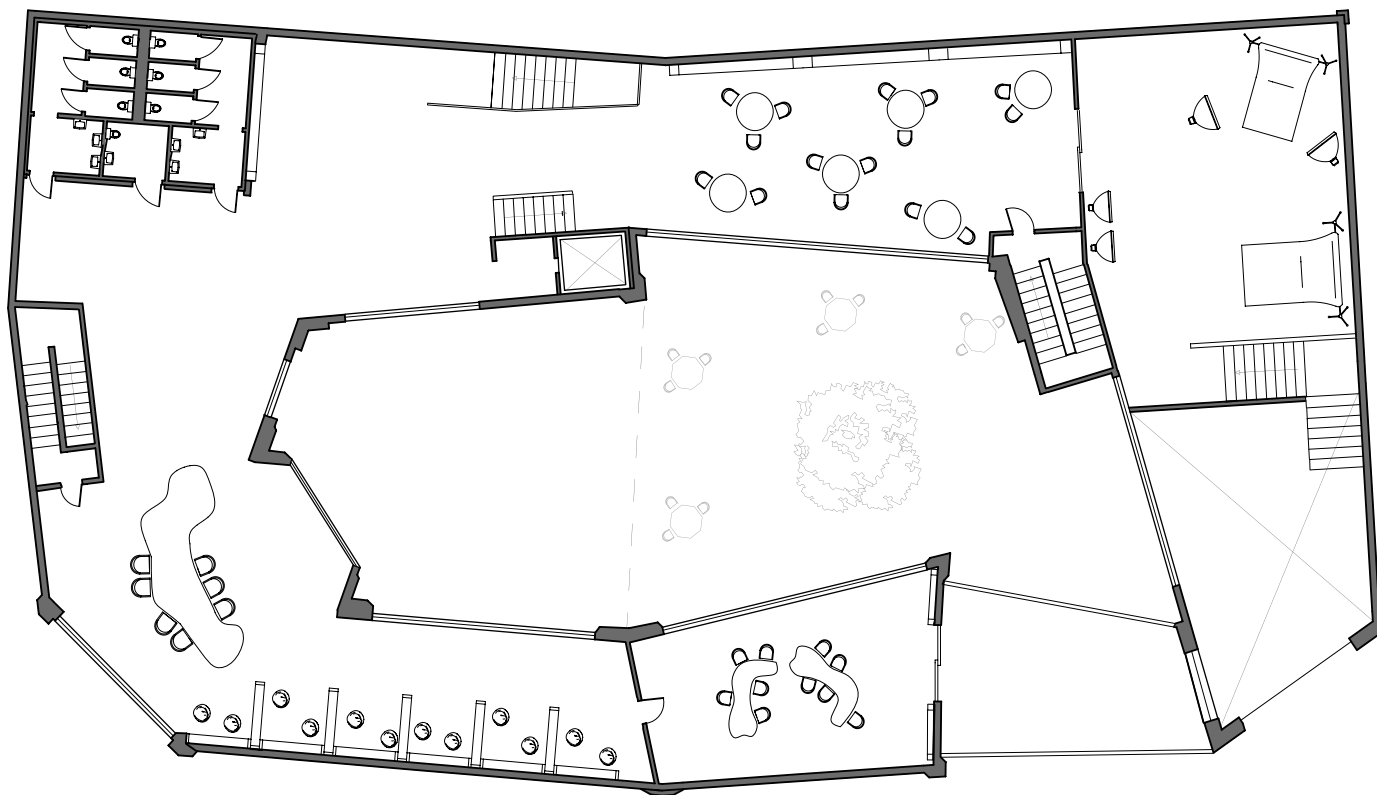


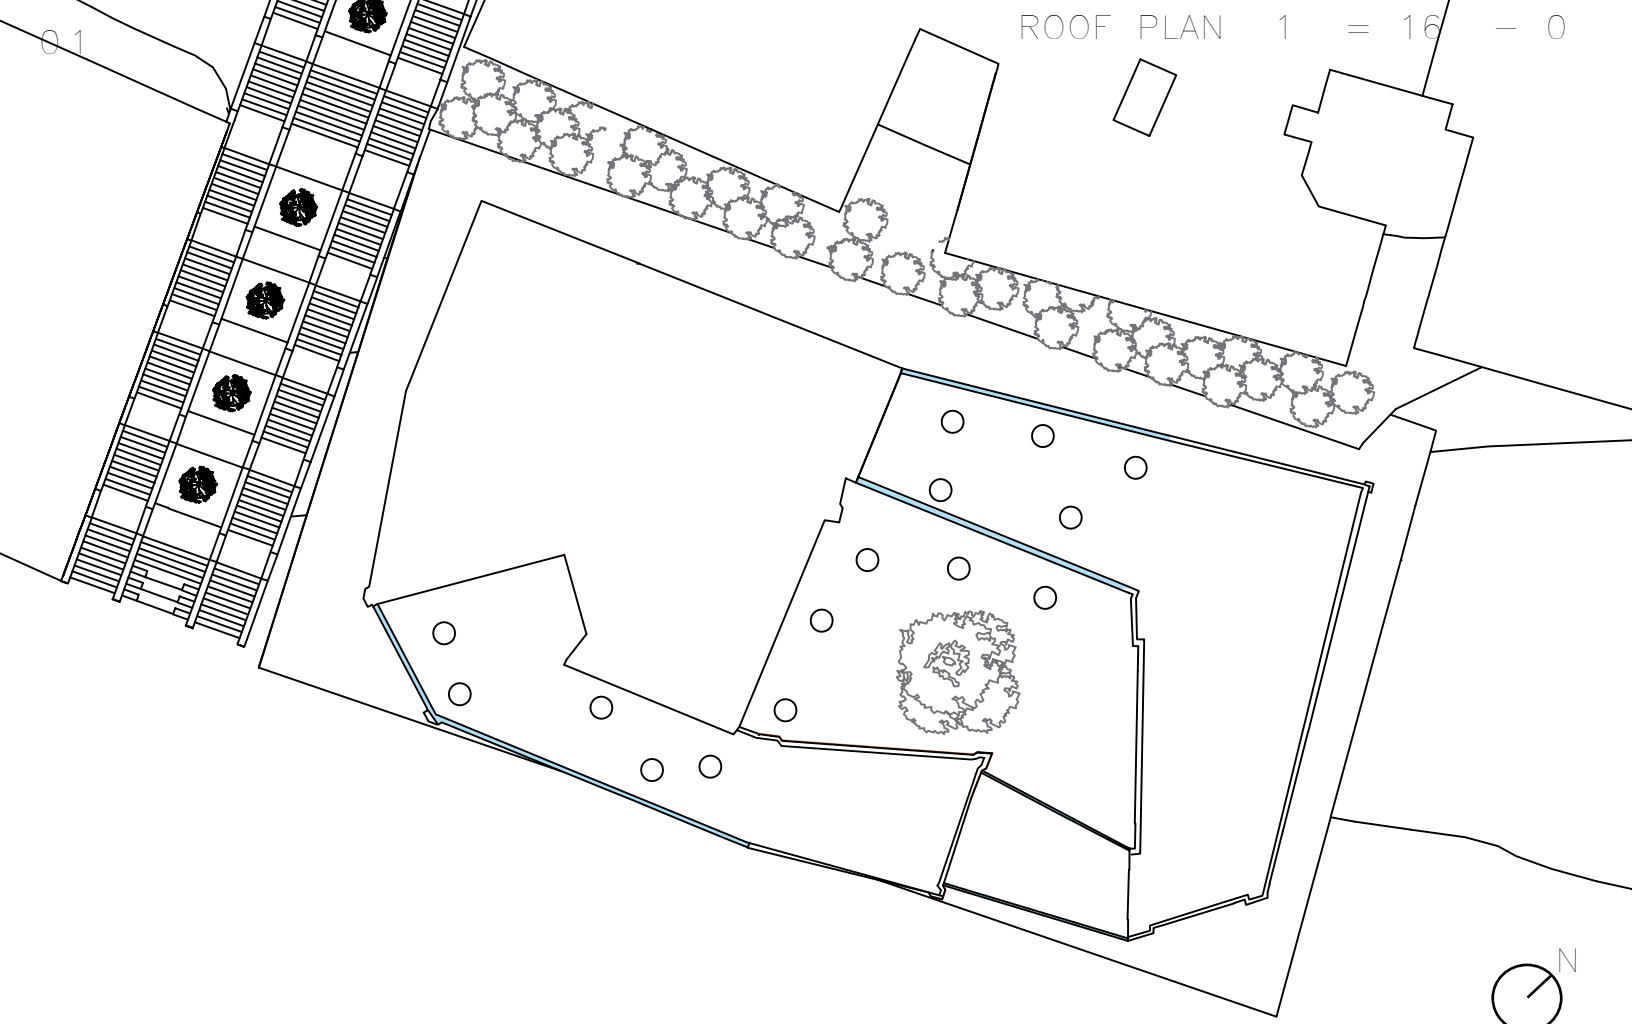

THIRD FLOOR' PLAN 1 = 16 - 0

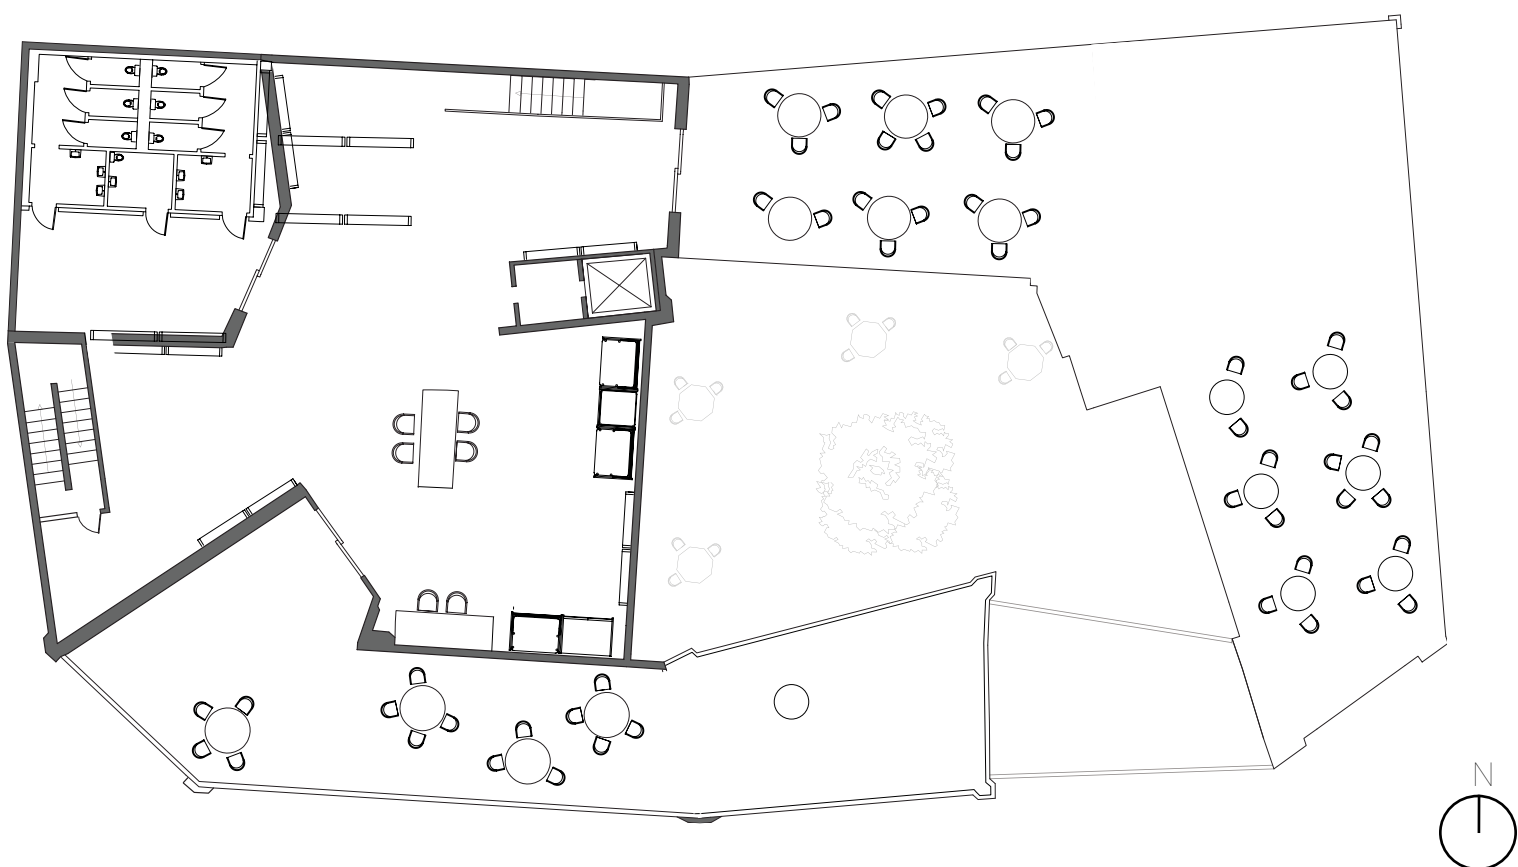

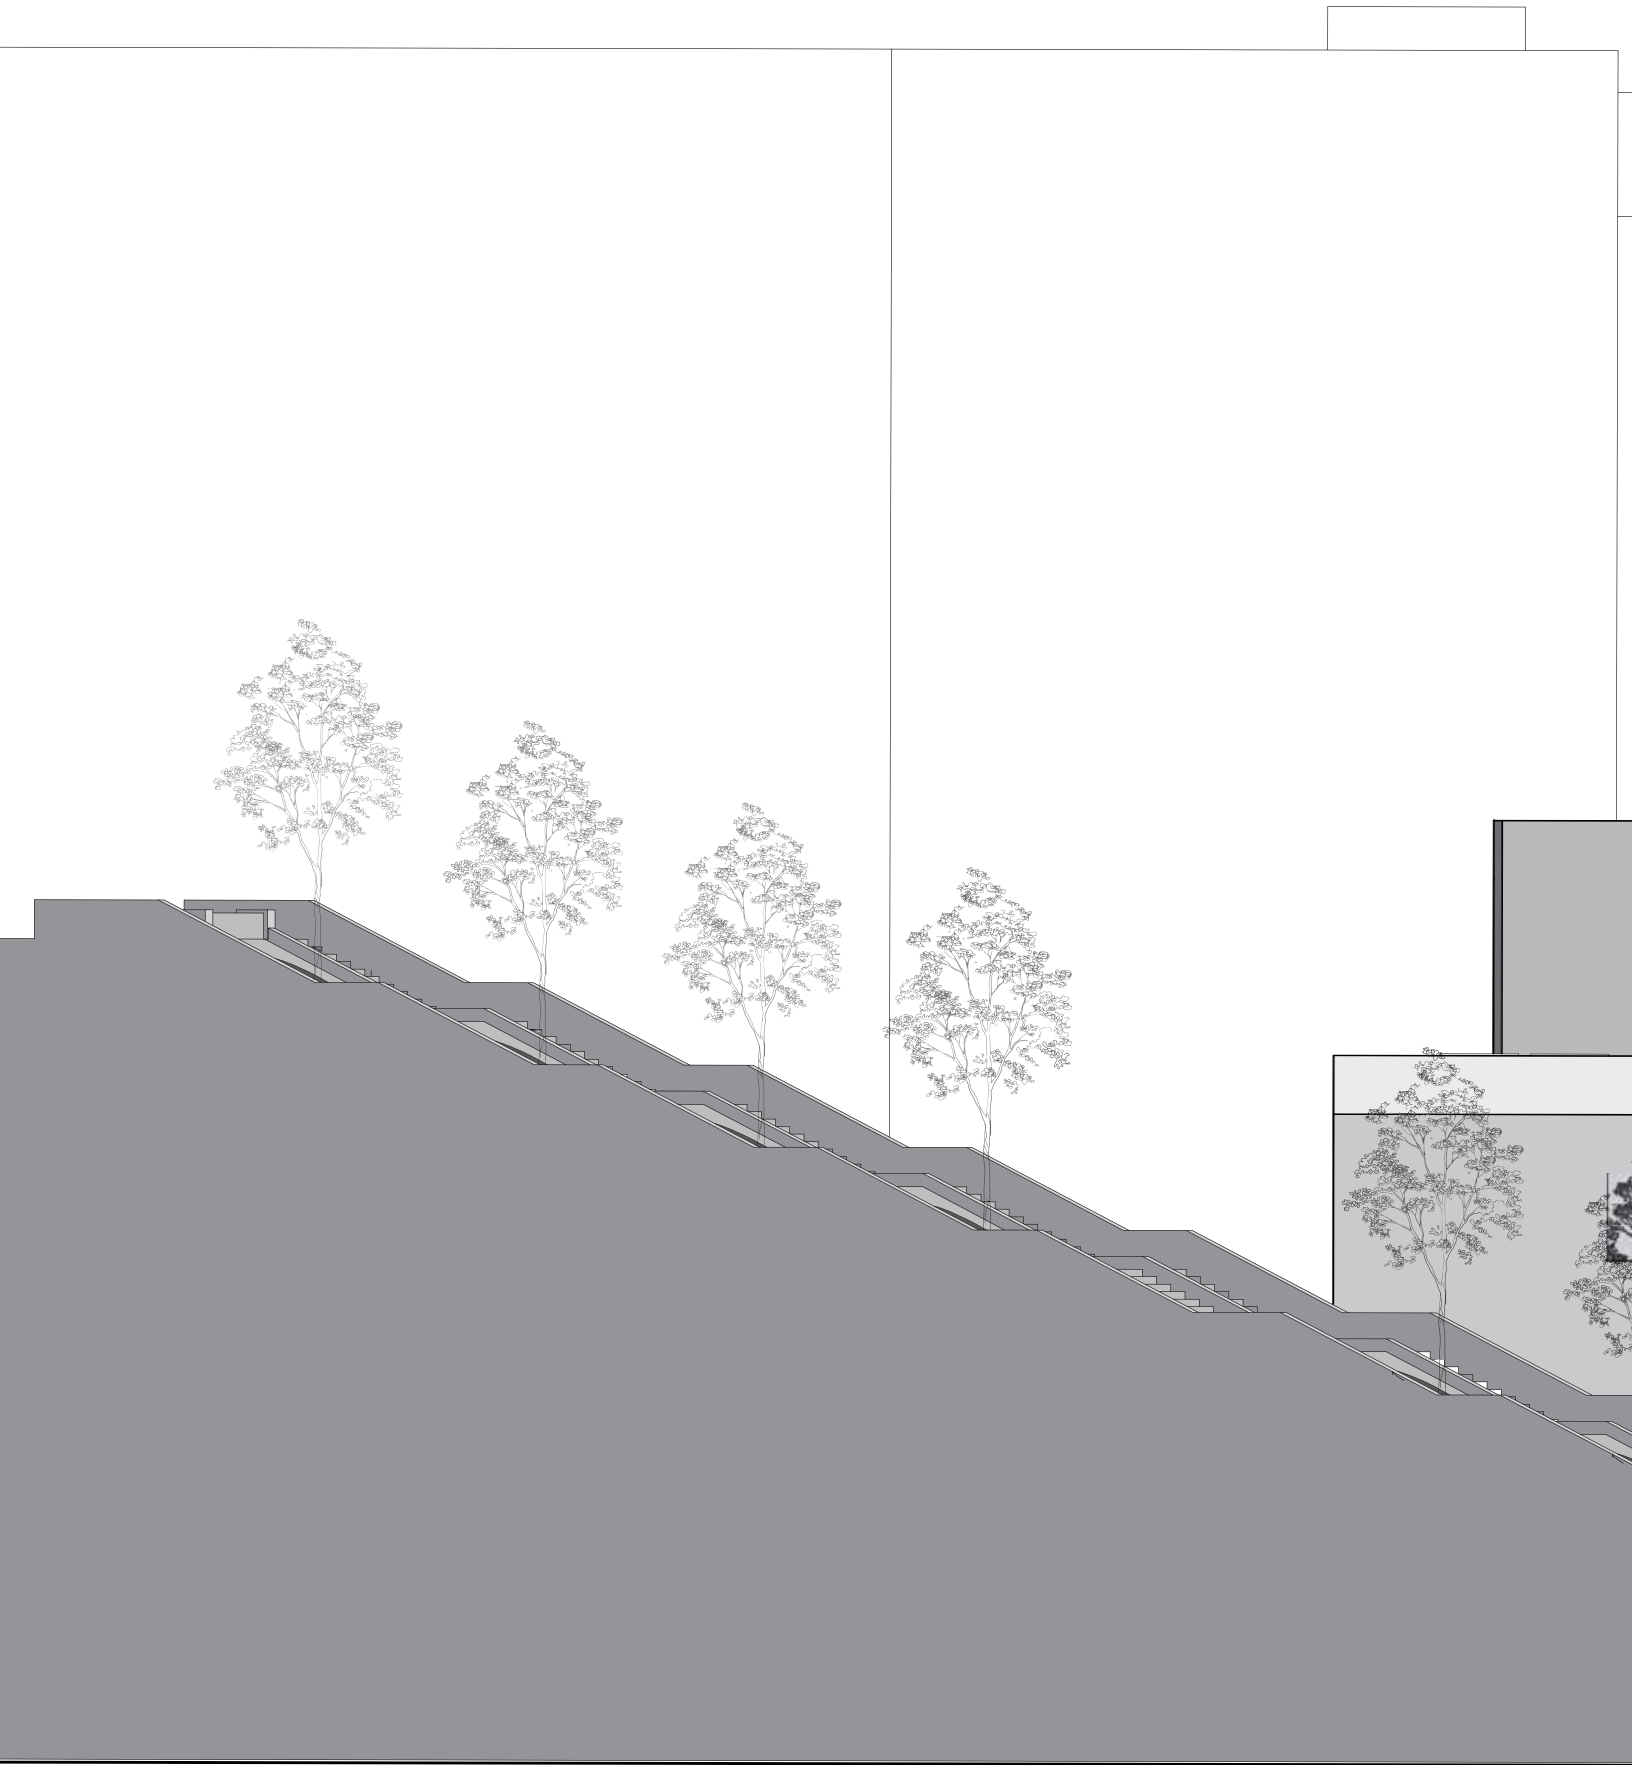






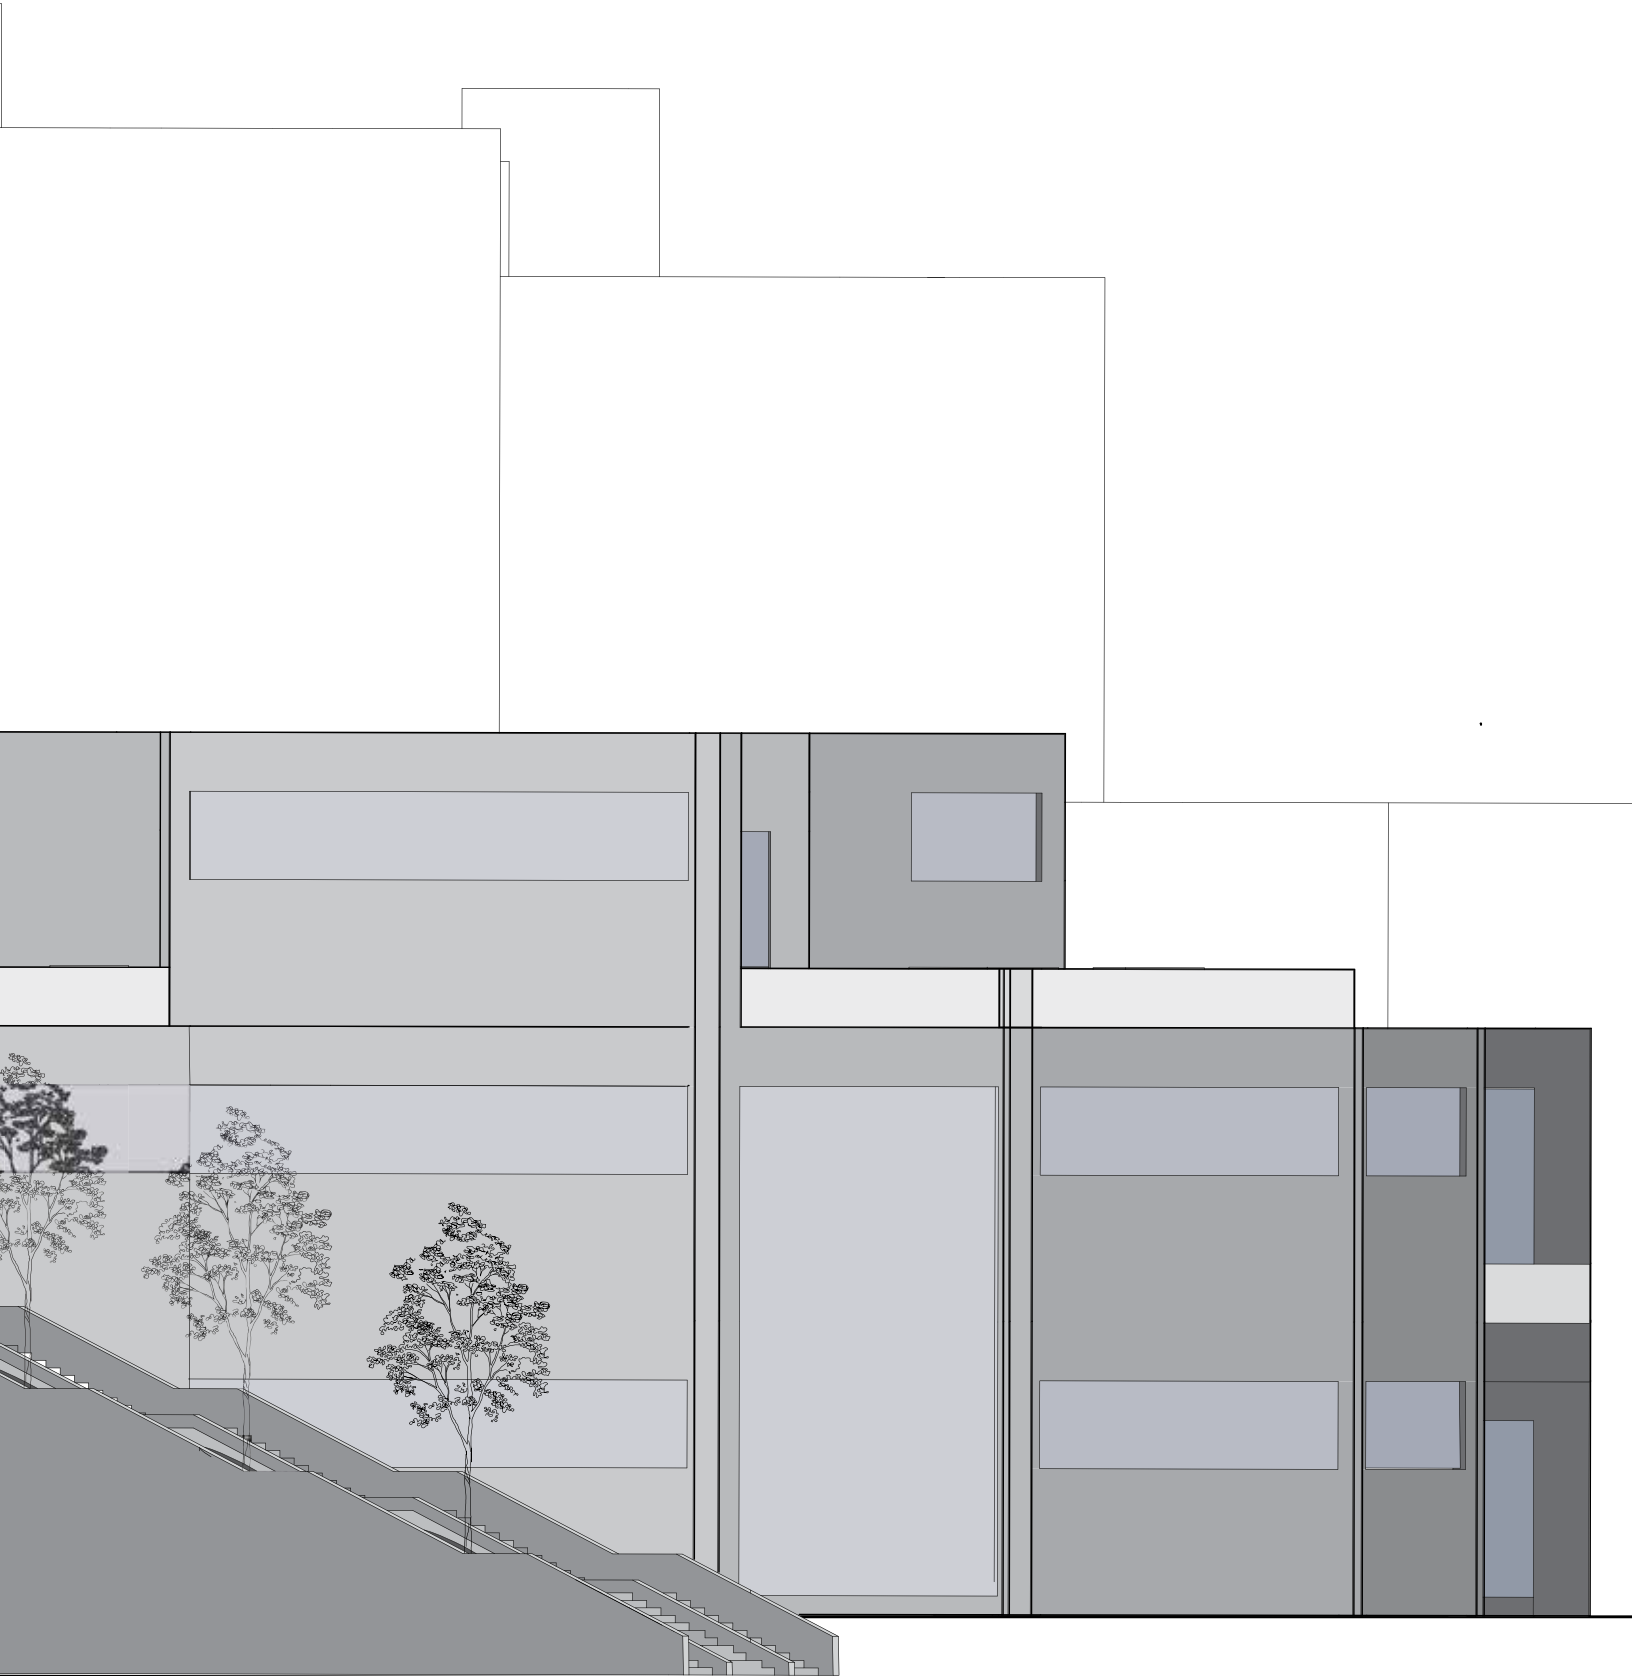




COMMON SPACES:  
AUTOCAD KITCHEN  
DESING




SKETCHES

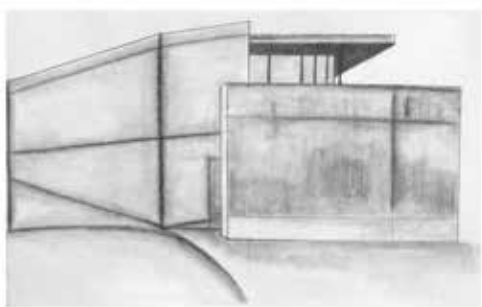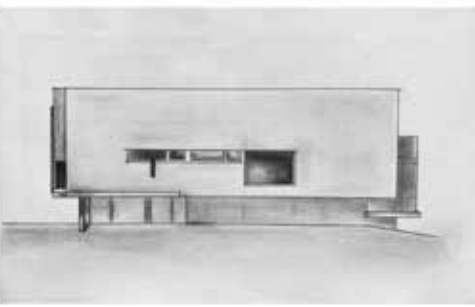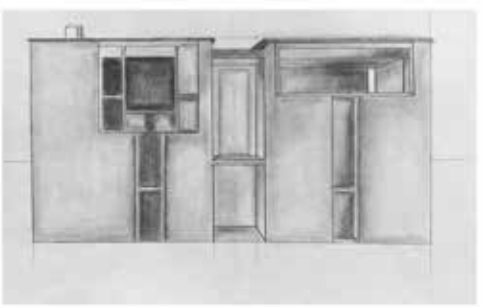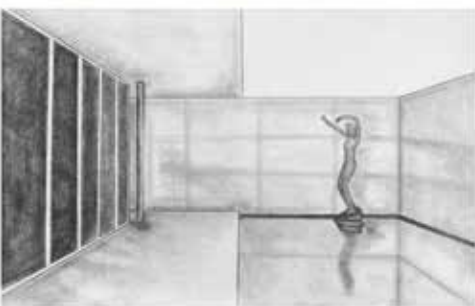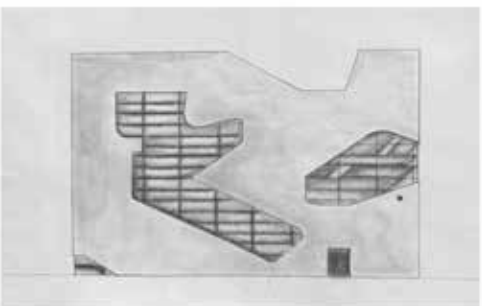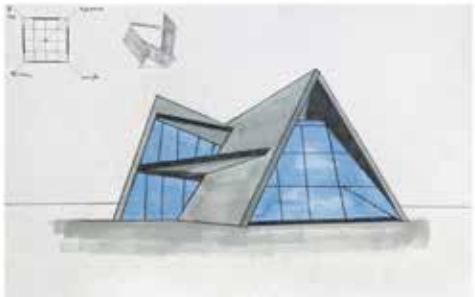


Asbury is known for its wide selection of food, and flourishing multitude of beautiful beach restaurants. Keeping in mind what this community already has and likes, we wanted to find a way to grab their attention, while also providing something the community needs. By combining their present focus on the food industry, and their lack of steady, year-round employment, career advancement opportunities, community gathering areas, grocery stores, and year-round fresh produce, we were able to develop our makerspace concept. Our concept for a makerspace industry is a Community Kitchen that offers access and services to both the residents and tourists alike. This project will provide space for the community to gather, and large kitchen spaces for them to use (the community not only needs more access to fresh produce, but they also need access to somewhere they can cook it). The other function of this Community Kitchen concept is to provide educational services that help give residents and tourists more opportunities that could advance their skill set and lead to better jobs in the future. Our goal through this project is to unite Asbury through food, as it is food that brings people together, and, once again, to help Asbury and its residents explore their full potential.


SUN PATH DIAGRAM  
1/128" = 1'0"

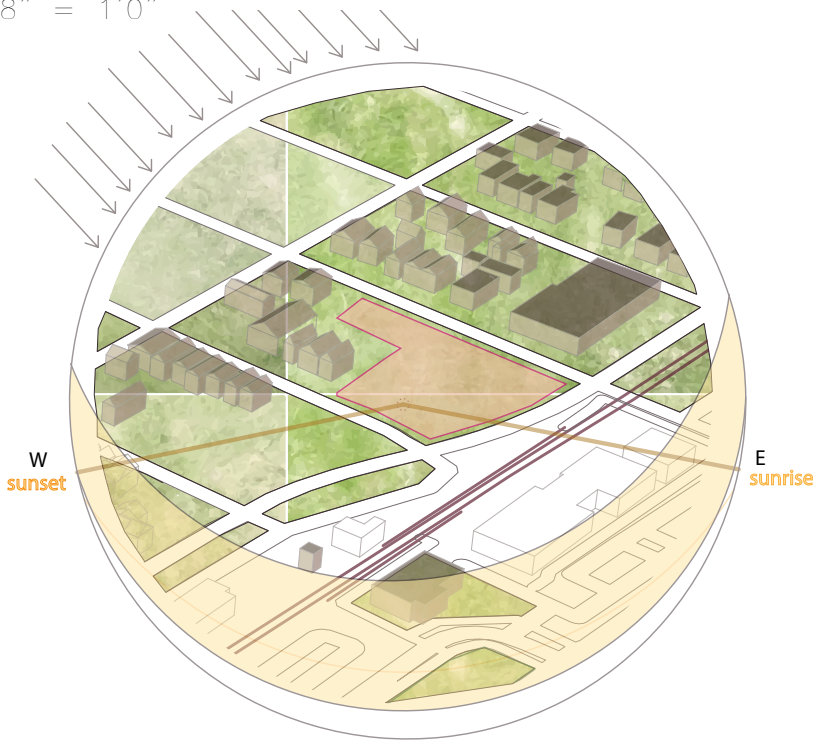


MASSING MODEL  
NTS

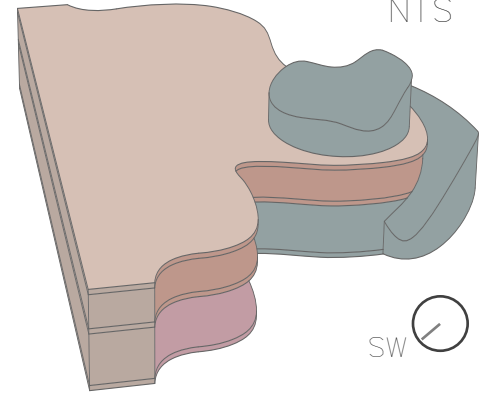


- APARTMENTS
- GREENHOUSE/GARDEN
- COMMUNITY KITCHEN
- DINING AREA

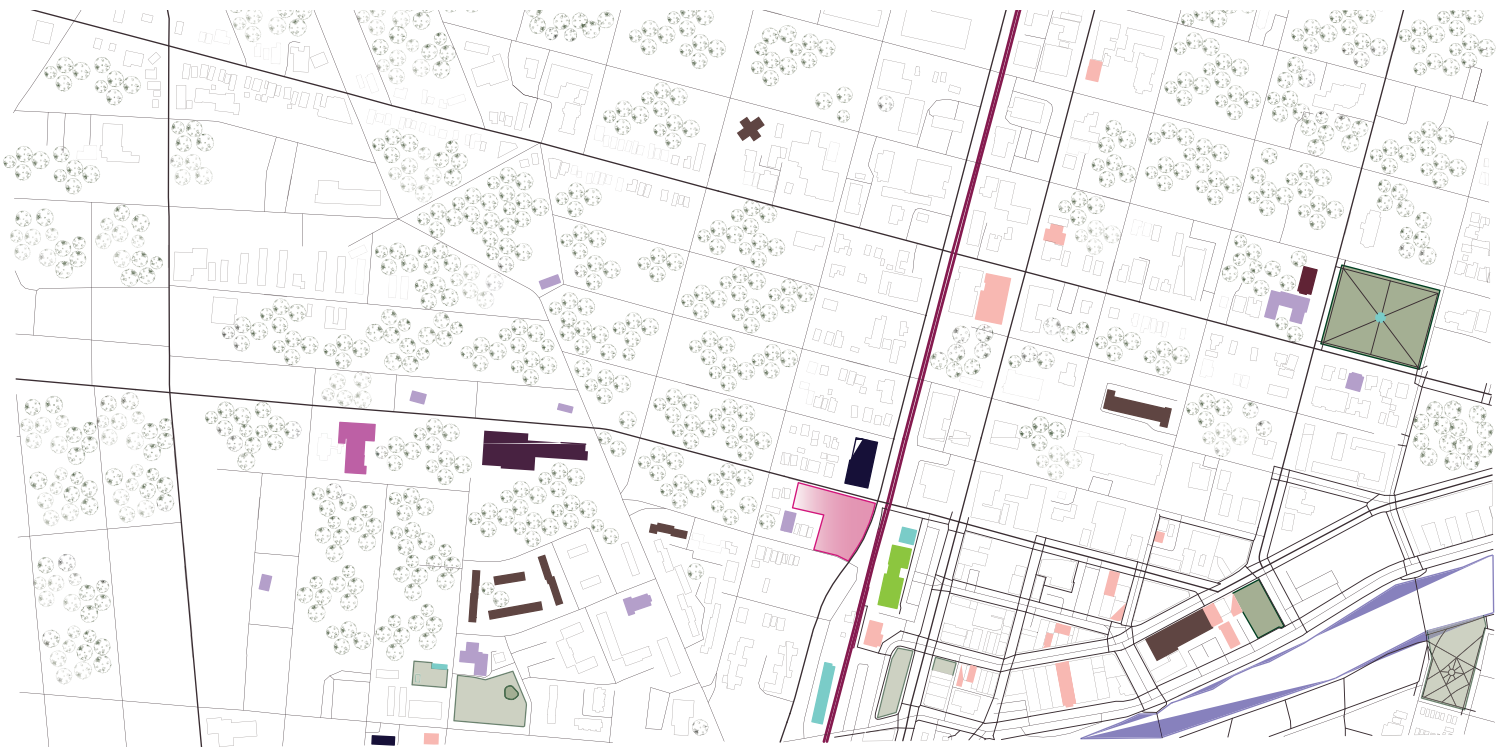


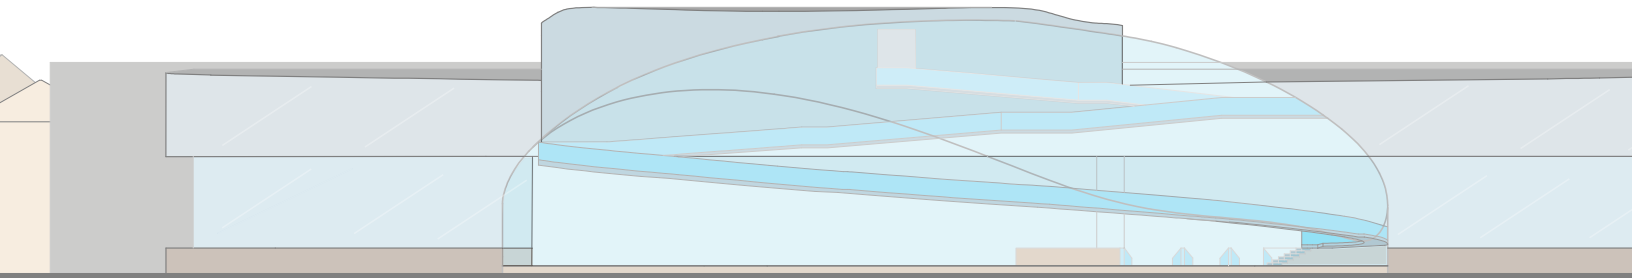

NORTH ELEVATION  
1/50" = 1'0"

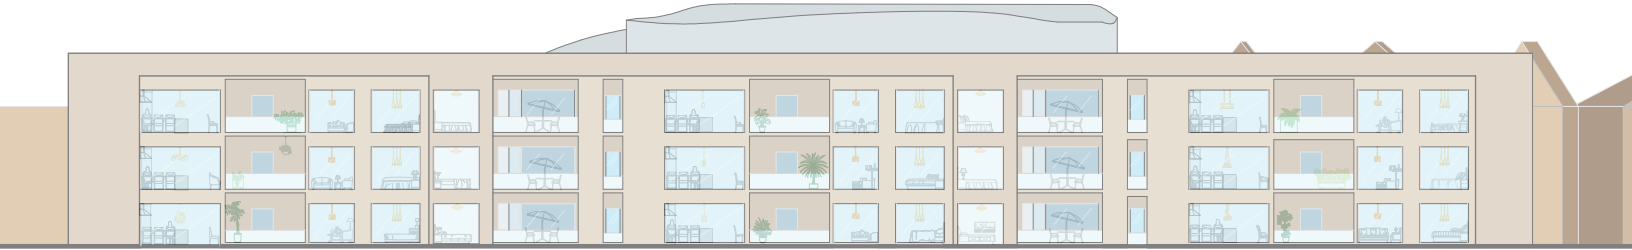



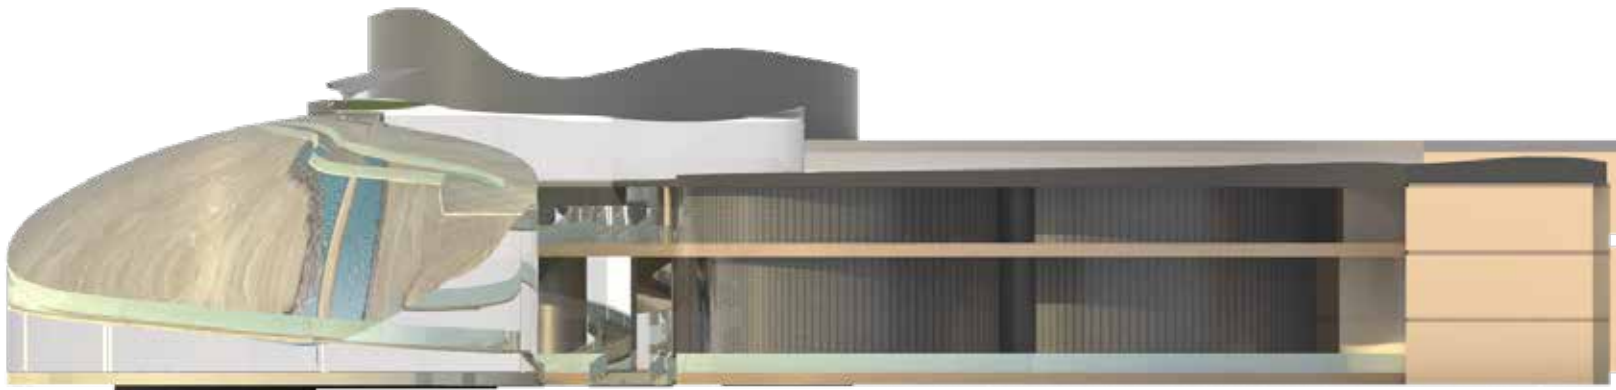









EAST ELEVATION  
NTS




SE ISOMETRIC VIEW  
NTS

# LEGEND


-  TRAIN TRACKS
-  THE SITE  
901 Mattison Ave,  
Asbury Park, NJ, 07712
-  PARKS
-  GROCERY STORE
-  RESTAURANT
-  CHURCH
-  PUBLIC LIBRARY
-  APARTMENT BUILDING
-  ELEMANTARY SCHOOL
-  MIDDLE SCHOOL
-  COMMUNITY FARMS
-  TRAIN STATION





SECOND FLOOR PLAN

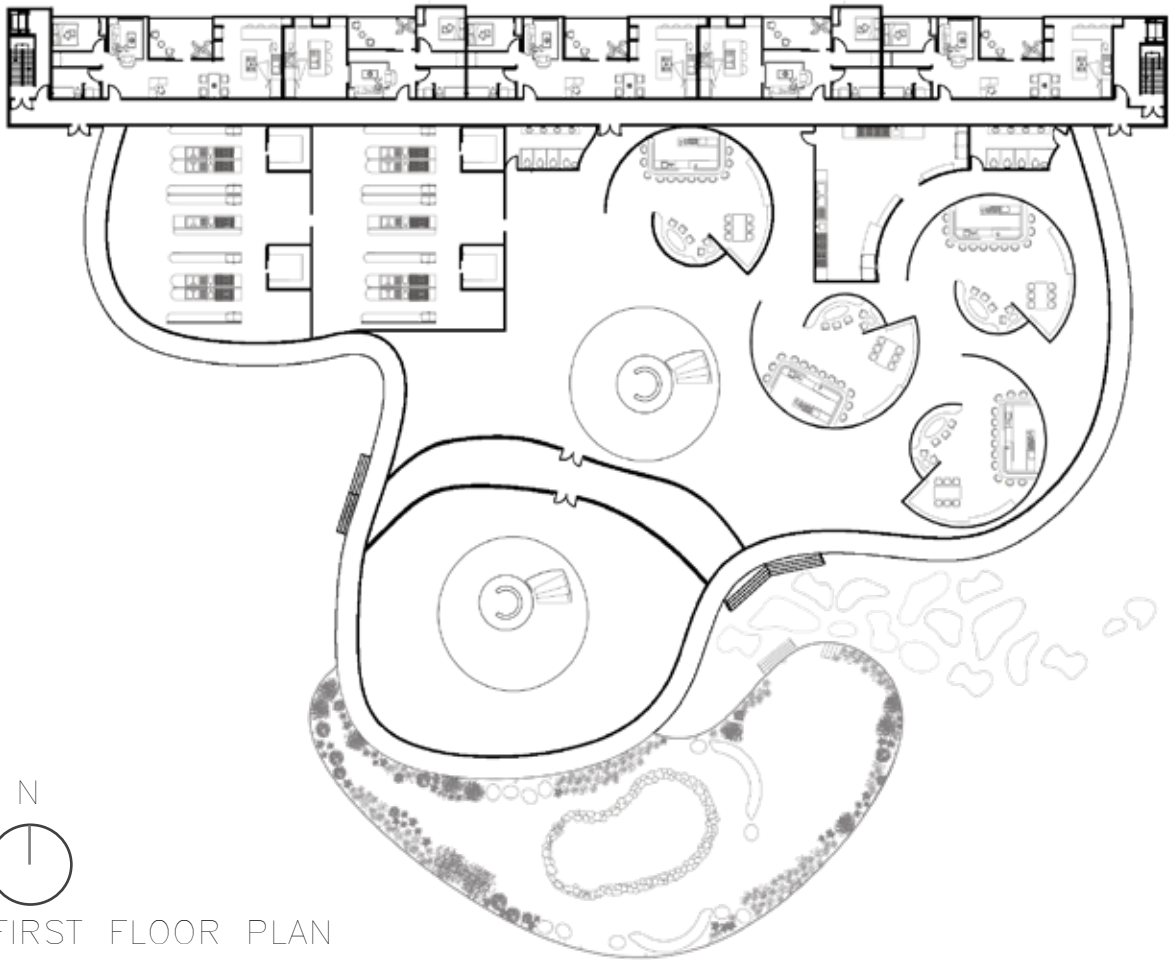

FIRST FLOOR PLAN

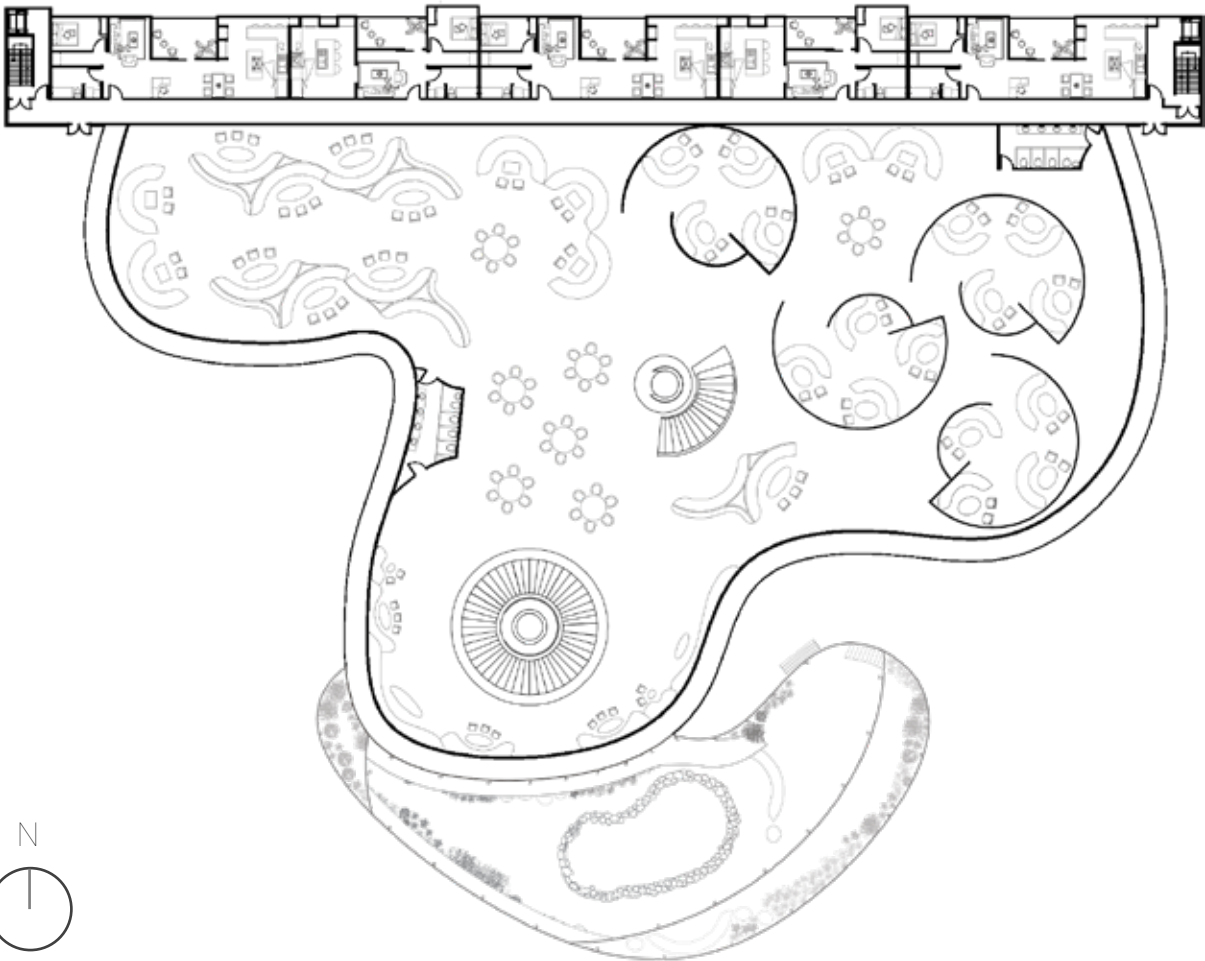

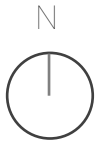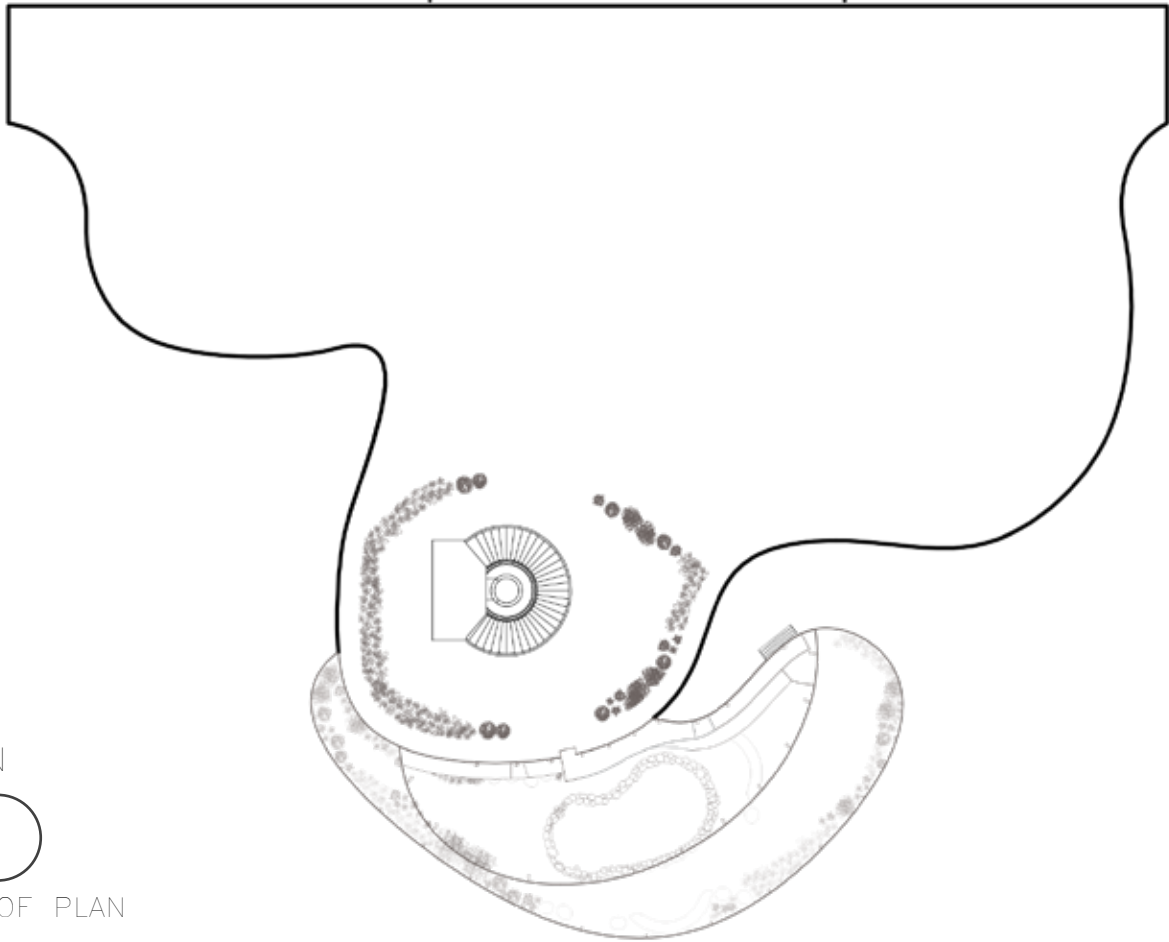

ROOF PLAN




INTERIOR PERSPECTIVES  
NTS

APARTMENT 1 (KITCHEN)  
NTS

APARTMENT 2 (KITCHEN)  
NTS

THE APARTMENT COMPLEX CONTAINS 15 ONE BEDROOM UNITS WITH A MODERN KITCHEN TO HELP RESIDENTS TO IMPROVE THEIR COOKING SKILLS IN THE COMFORT OF THEIR OWN HOME. THE MAKER SPACE OFFERS ACCESS TO A COMMUNITY KITCHEN AND GARDEN FOR EVERYONE TO USE. THE GOAL WAS TO CREATE A GATHERING SPACE FOR TOURISTS AND LOCAL COMMUNITY.

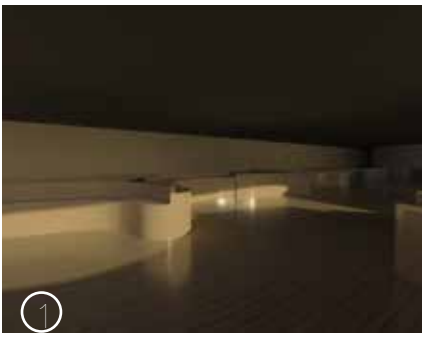

①



④



⑤



②




④



⑤

SOUTH - EAST EXTERIOR RENDERING


EAST INTERIOR RENDERING (THE GREENHOUSE)

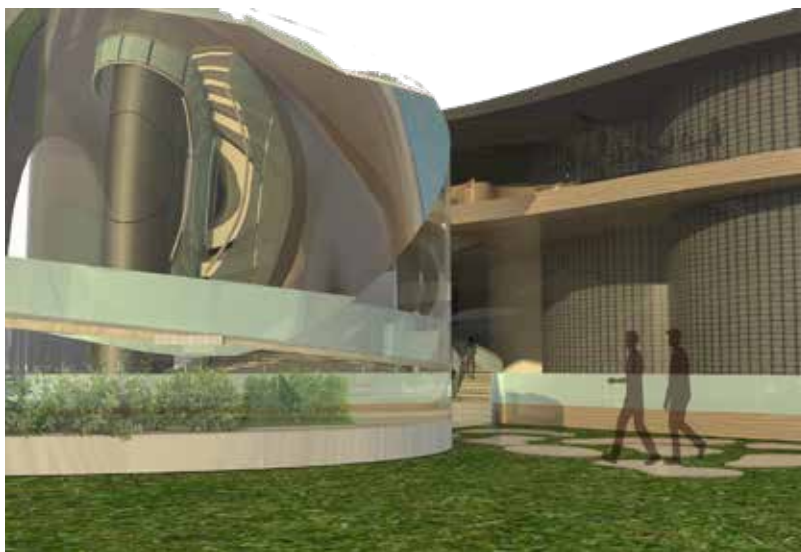




45'

28'


18'

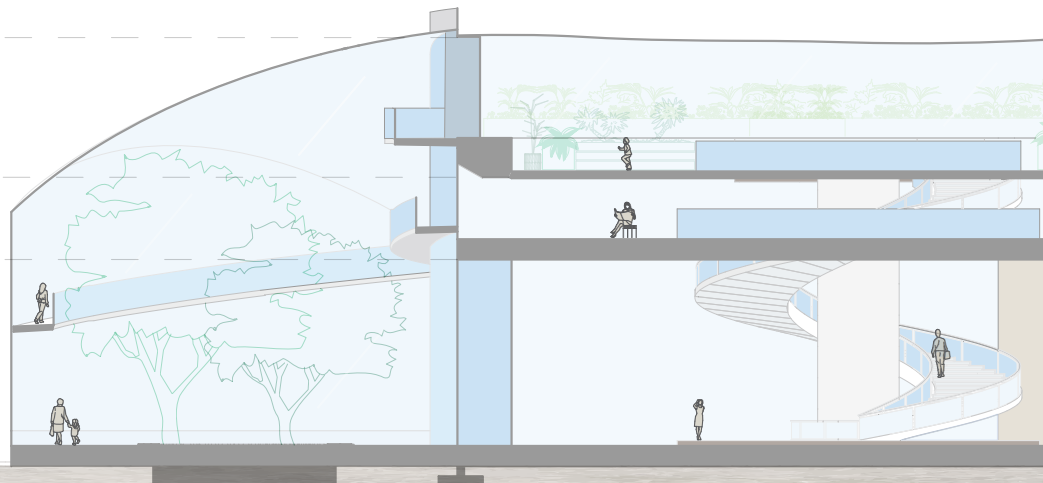

EAST SECTION DRAWING  
NTS

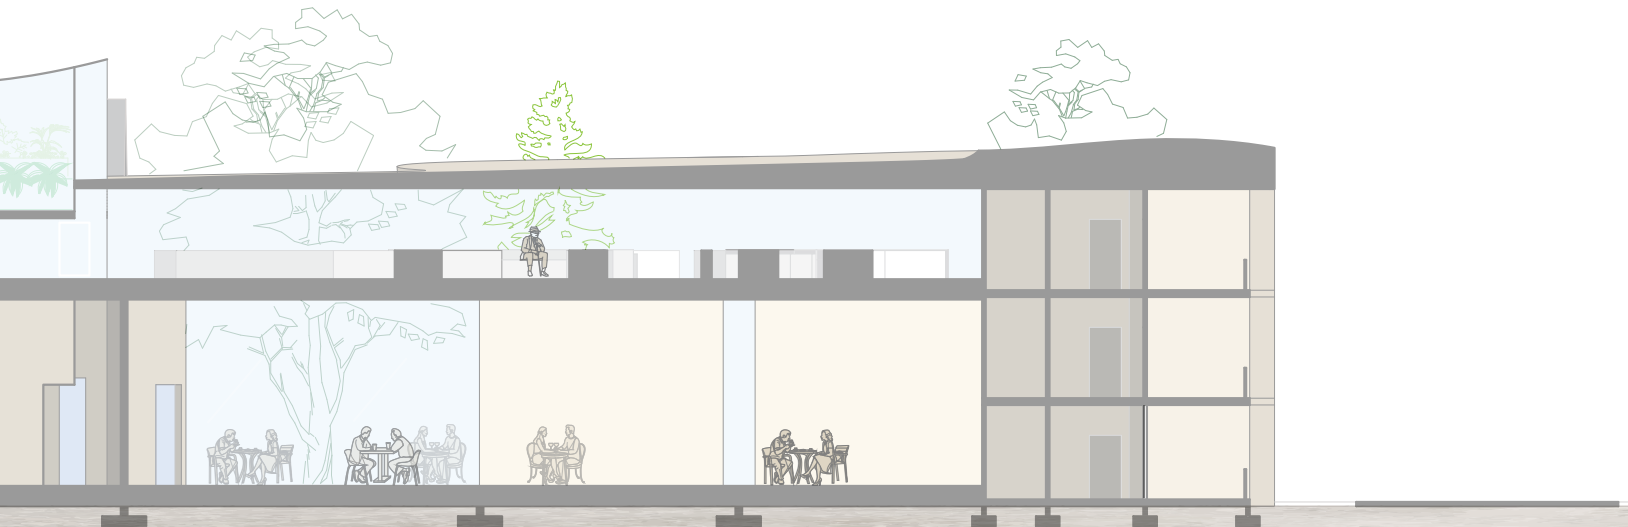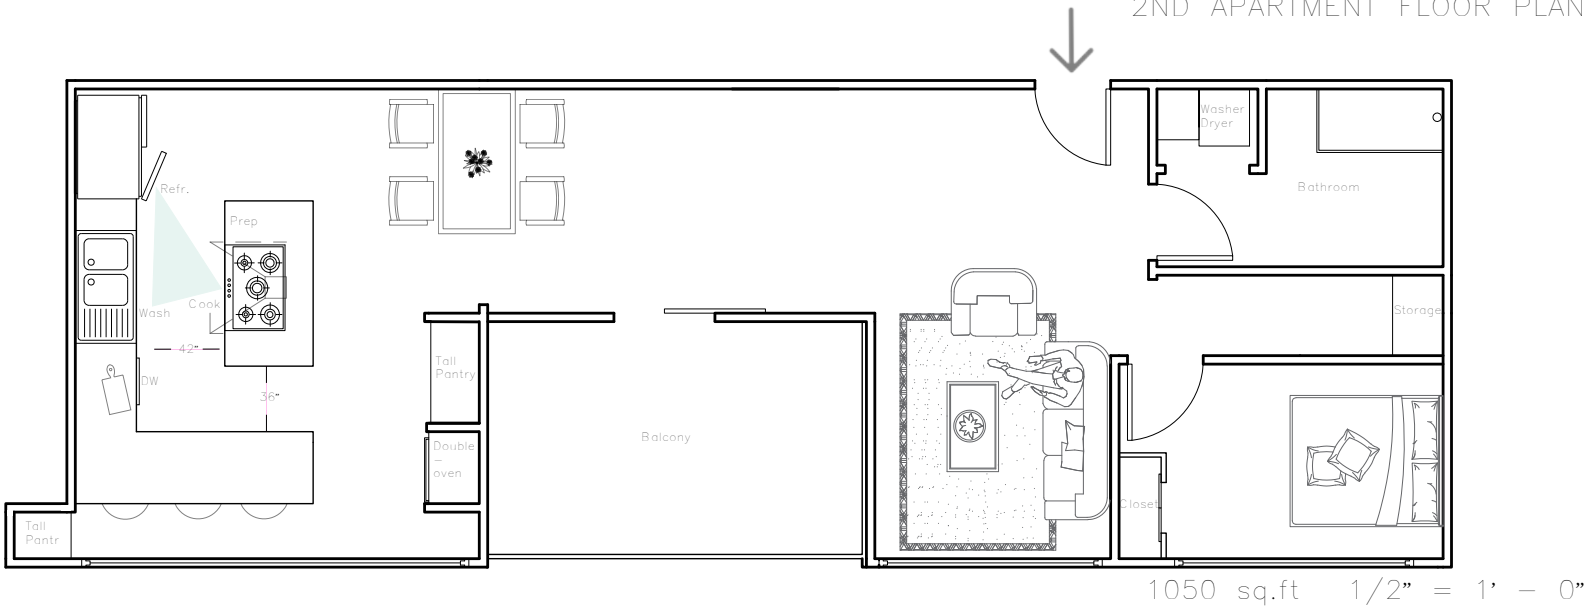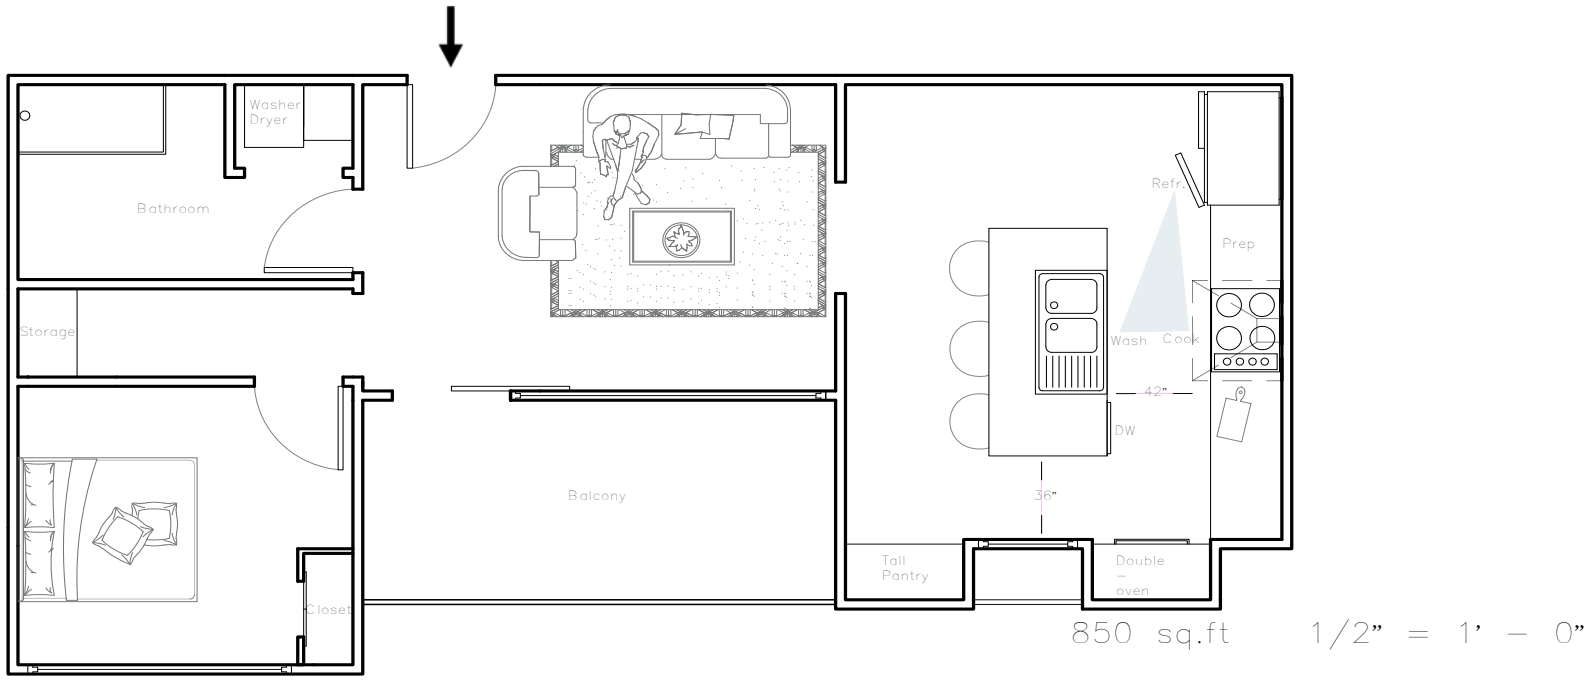

BIRD OBSERVATORY  
TOWER

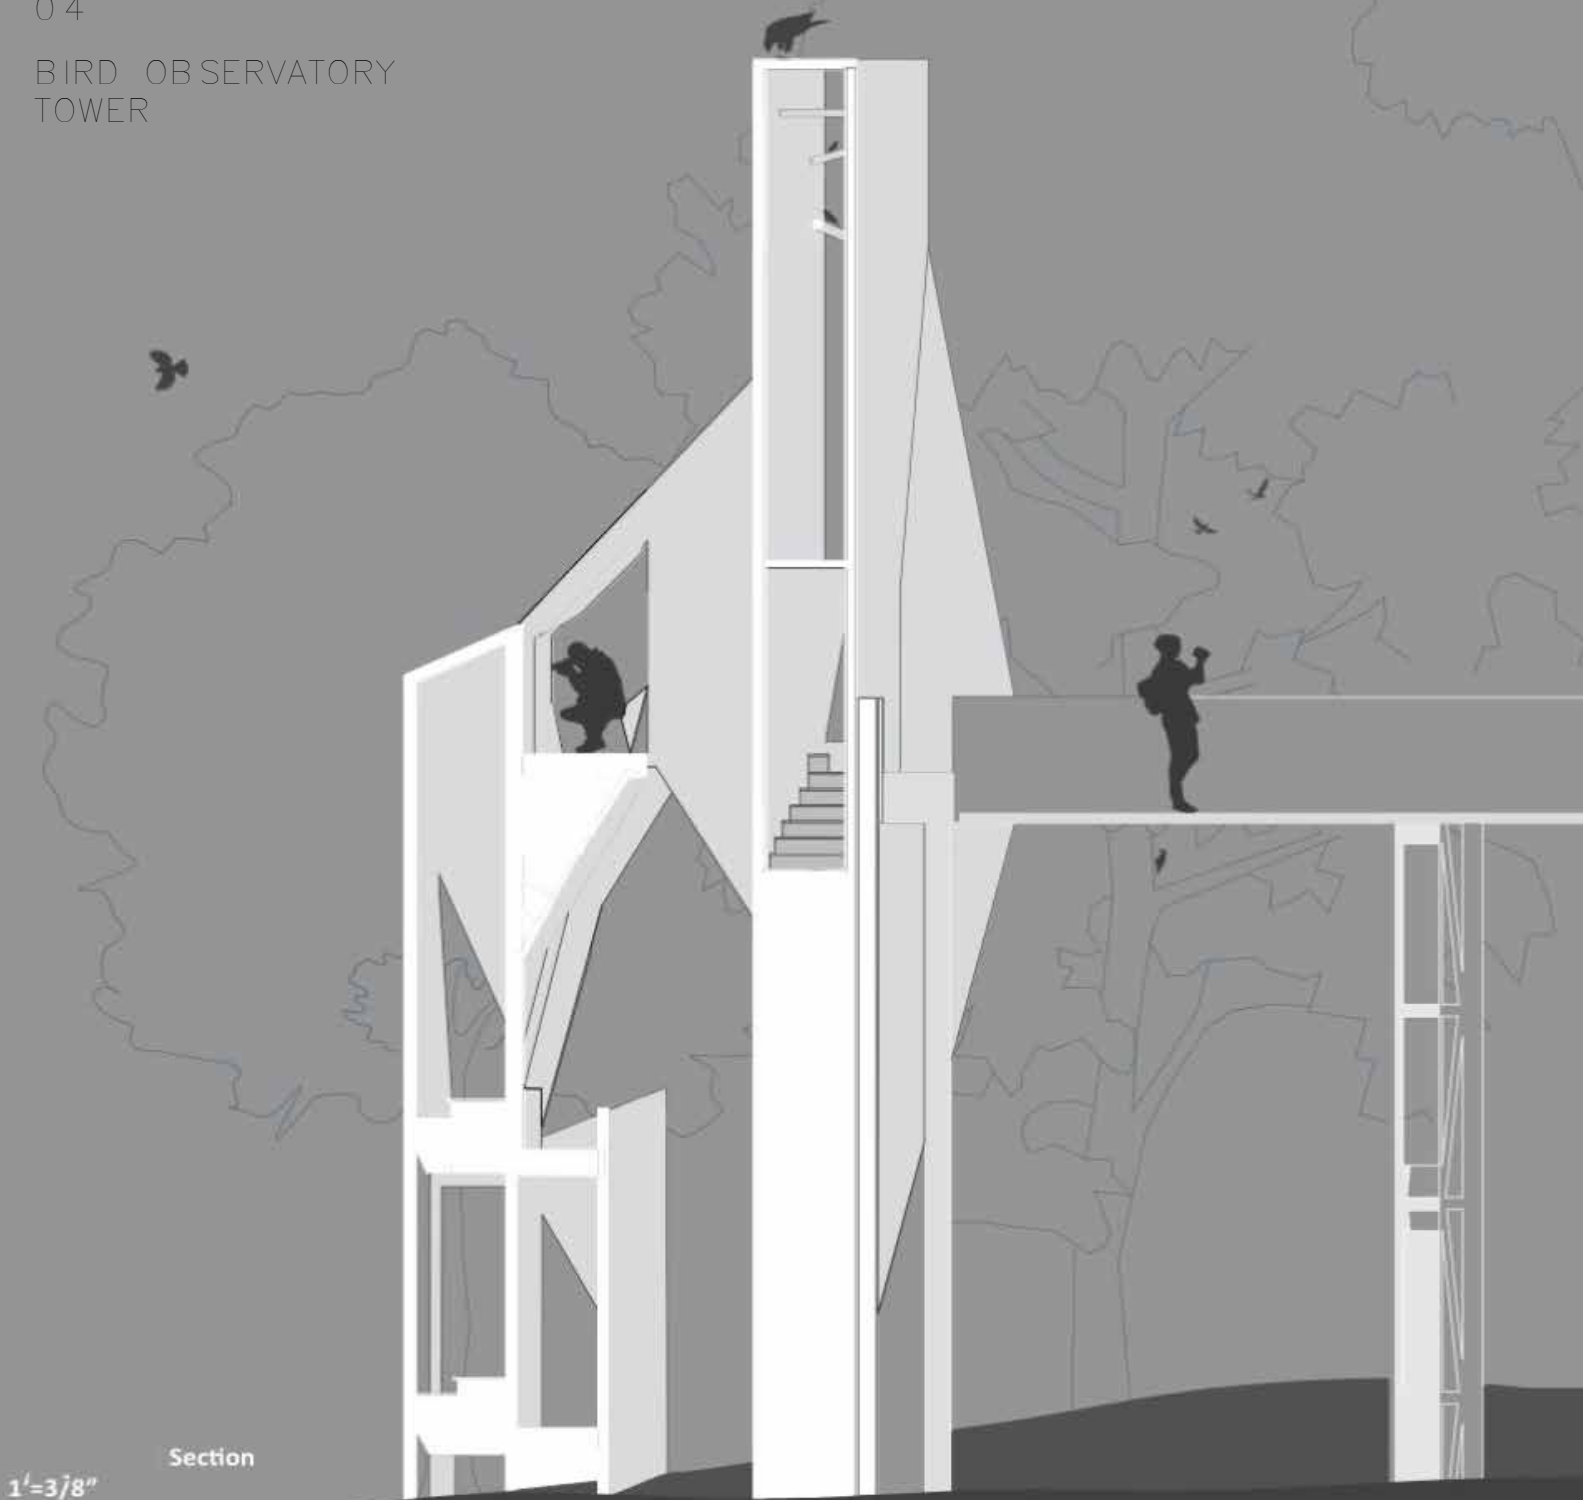

Section

1"=3 7/8"






Skywalk Floor Plan  
1'=1/4"


Section Model  
Not to Scale

Site Plan  
1'=1/8"




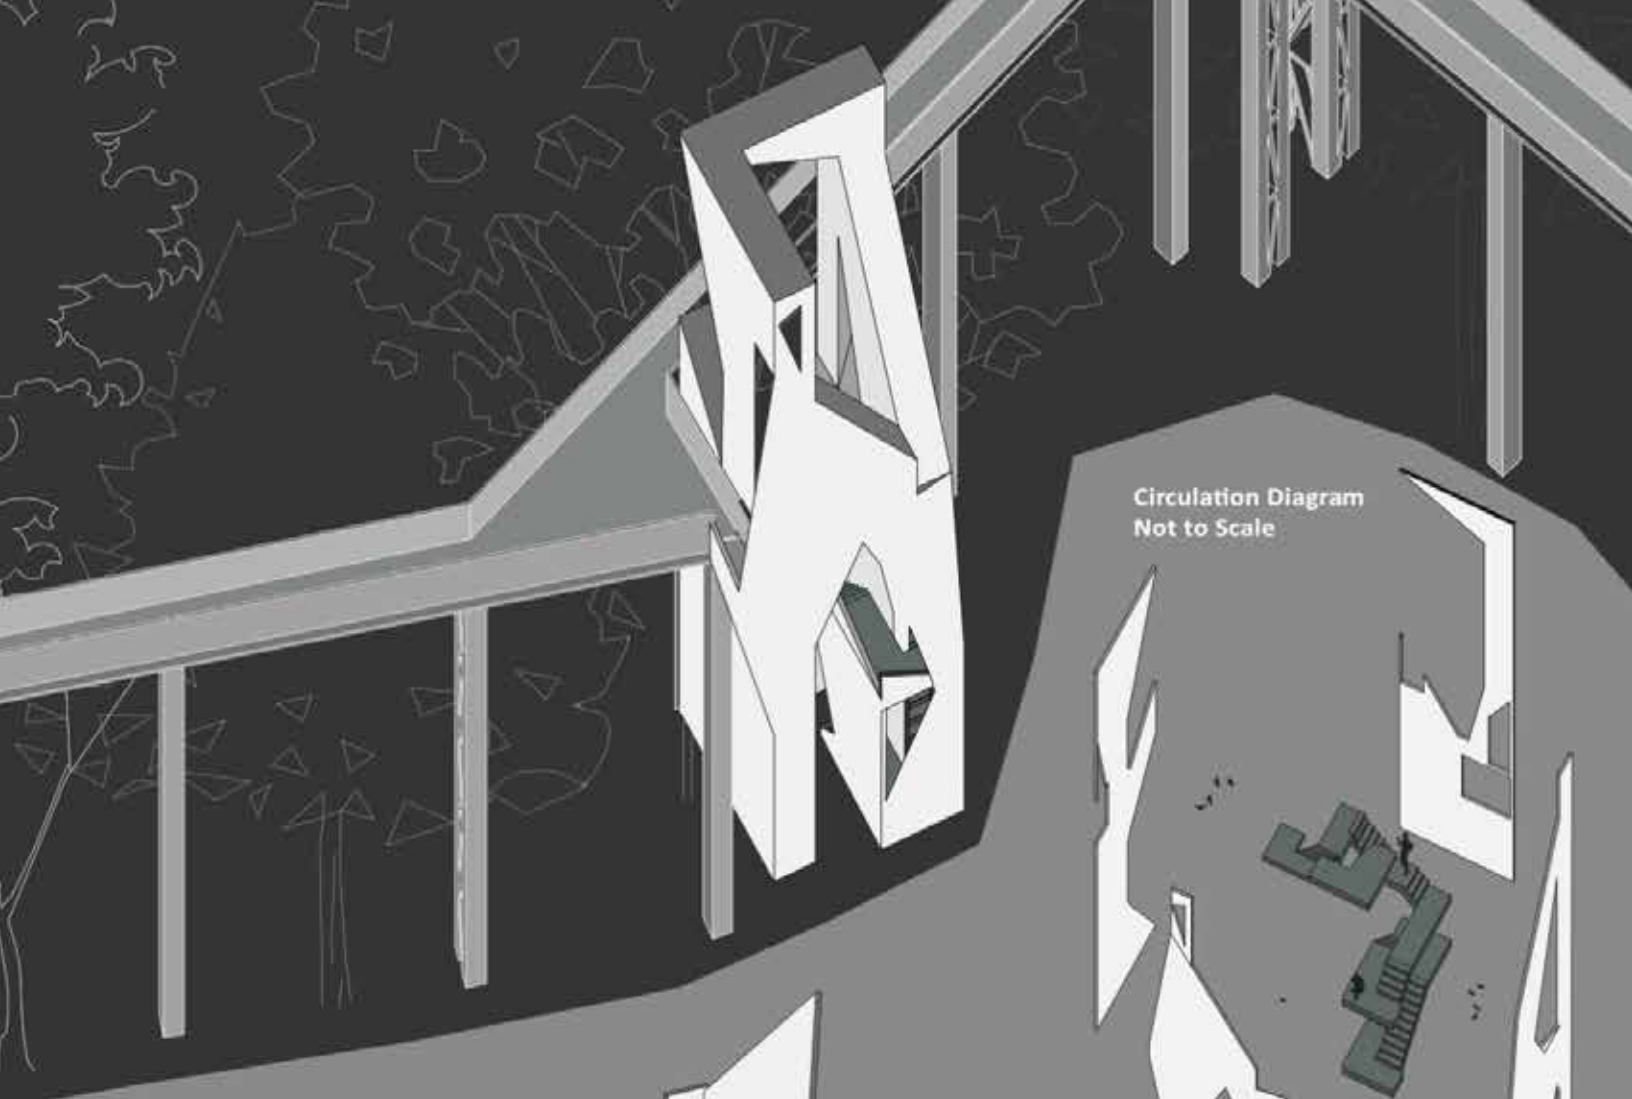

Circulation Diagram  
Not to Scale

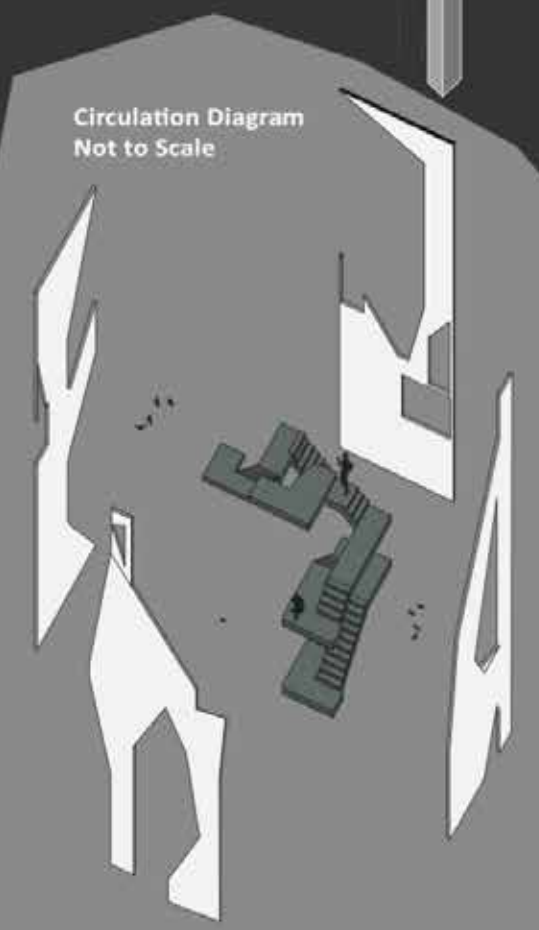

Transformation Diagram  
Not to Scale

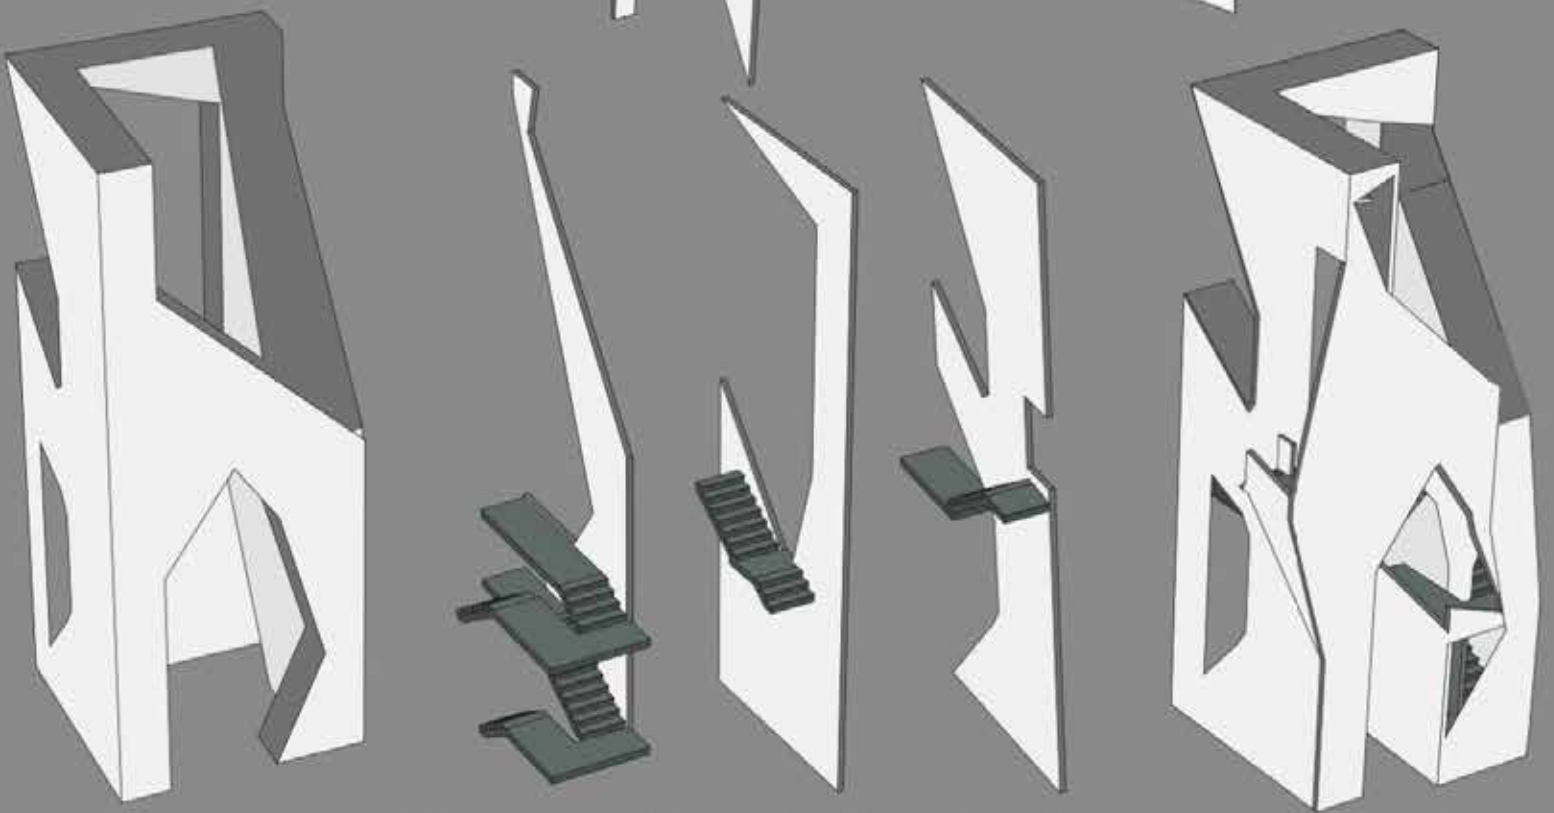

# ALINA CHORNOMAZ

## CONTACT

973-896-5296  
alina2803c@gmail.com  
1102 W Saint Georges Ave  
Linden, NJ 07036

## SKILLS

Design skills and knowledge

Customer service skills

Adobe Creative Suite

Create hand sketches, 3D models and technical plans using computer aided design (CAD) software, Rhino

## EDUCATION

### Roselle Park High School

Graduated in 2019

High School Diploma

### Union College

Architectural Studies

2019-2021

Associate Degree in Science

### Kean University


Architectural Studies

2021 - 2025

3.4 GPA

## LANGUAGES

English 

Ukrainian 

Russian 

## PROFILE

I have a solid foundation in the retail industry and a strong educational background in architecture, I am now eager to transition into a dynamic role where I can apply my creative skills, problem-solving abilities, and dedication to precision in the architectural field. I hold a Associates Degree in Architecture and I am currently enrolled in architecture program at Kean University, which has equipped me with a strong understanding of architectural principles, design concepts, and construction processes. I am proficient in various design software and my academic achievements reflect my commitment to excellence and innovation in the field.

My prior experience in the retail sector has honed my customer service, communication, and teamwork skills. I am adept at working under pressure, meeting deadlines, and adapting to fast-paced environments. These qualities, along with my natural inclination for attention to detail, make me a well-rounded candidate for an architectural position that requires collaboration and project management.

## WORK EXPERIENCE

### Crew Member

2019-2020

Dunkin Donuts

- Hold themselves accountable for their responsibilities on their shift.
- Adhere to schedule and arrive ready to work on time.
- Operations Excellence for Guest Satisfaction meeting our C.A.R.E. level of service.
- Adhere to Brand standards and systems, delivering quality food and beverage to each guest.
- Maintain a clean and neat workstation; complete thorough cleaning of guest areas as directed.
- Complete all required training and support the training of other team members.
- Effectively execute restaurant standards and marketing initiatives.
- Prepare all products following appropriate recipes and procedures.
- Follow all procedures related to cash, cleanliness, food safety, and restaurant safety and security.
- Comply with all restaurant, Brand, and franchisee policies.
- Guest Focus – anticipate and understand guests' needs and exceed their expectations.

### Appliance Specialist

2020-present

The Home Depot

- Arrange merchandise on pallets or racks to meet customer requirements; label and date cases
- Remove faulty stock from the sales floor
- Operate merchandise handling equipment such as hand trucks, forklifts or automatic unloading equipment; act as receiving clerk to unload trucks
- Transport products using wheeled carts, hand trucks or dollies
- Package and mark shipments for delivery; weigh packages for billing purposes; load merchandise into customer vehicles or sales floor displays
- Assist in warehouse operations such as moving, shelving, sorting and counting stock.
- Repair or replace defective merchandise
- Assist in receiving and shipping, including unloading trucks and breaking down cartons
- Perform cleaning and minor maintenance duties such as sweeping, mopping, and restocking supplies and equipment
- Replace light bulbs or fluorescent tubes; dust furniture and shelves;
- Collect trash and discard non-saleable material
- Sets up or assist in setting up displays for incoming or current merchandise
- Operate cash registers to complete transactions
- Operate point of sale equipment
- Maintain records on stock inventory and replenishment orders; verify stock shipments against invoices; notify supervisor or manager of incorrect shipments.